

EVACUATION DIAGRAM

IN CASE OF FIRE

R - Remove people

Do not obstruct exits & exit routes

A - Alert

Alert people & raise an alarm.
DIAL 000, ask for Fire Brigade

C - Confine

Close doors to contain fire,
if safe to do so

E - Evacuate













Evacuate to the Assembly Area

In a life threatening emergency


DIAL 000

FOR ALL EMERGENCY SERVICES

Legend

-  Dry Chemical Extinguisher
-  CO2 Extinguisher
-  Wet Chemical Extinguisher
-  Hose Reel
-  Hydrant
-  Fire Blanket
-  Sub Board
-  Fire Indicator Panel
-  Defibrillator
-  Exit Path
-  Exit Sign
-  Assembly Area

ASSEMBLY AREA


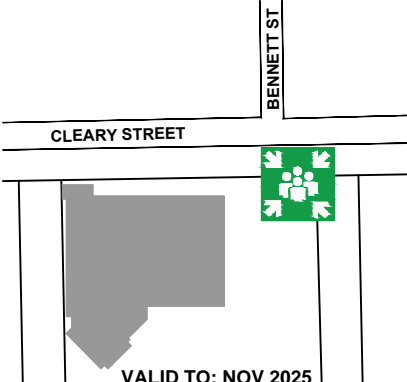


VALID TO: NOV 2025

© 2020 by IMPACT ASSET SOLUTIONS

ISSUE DATE: NOV 2020

NOT TO SCALE

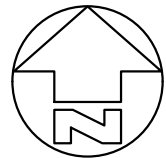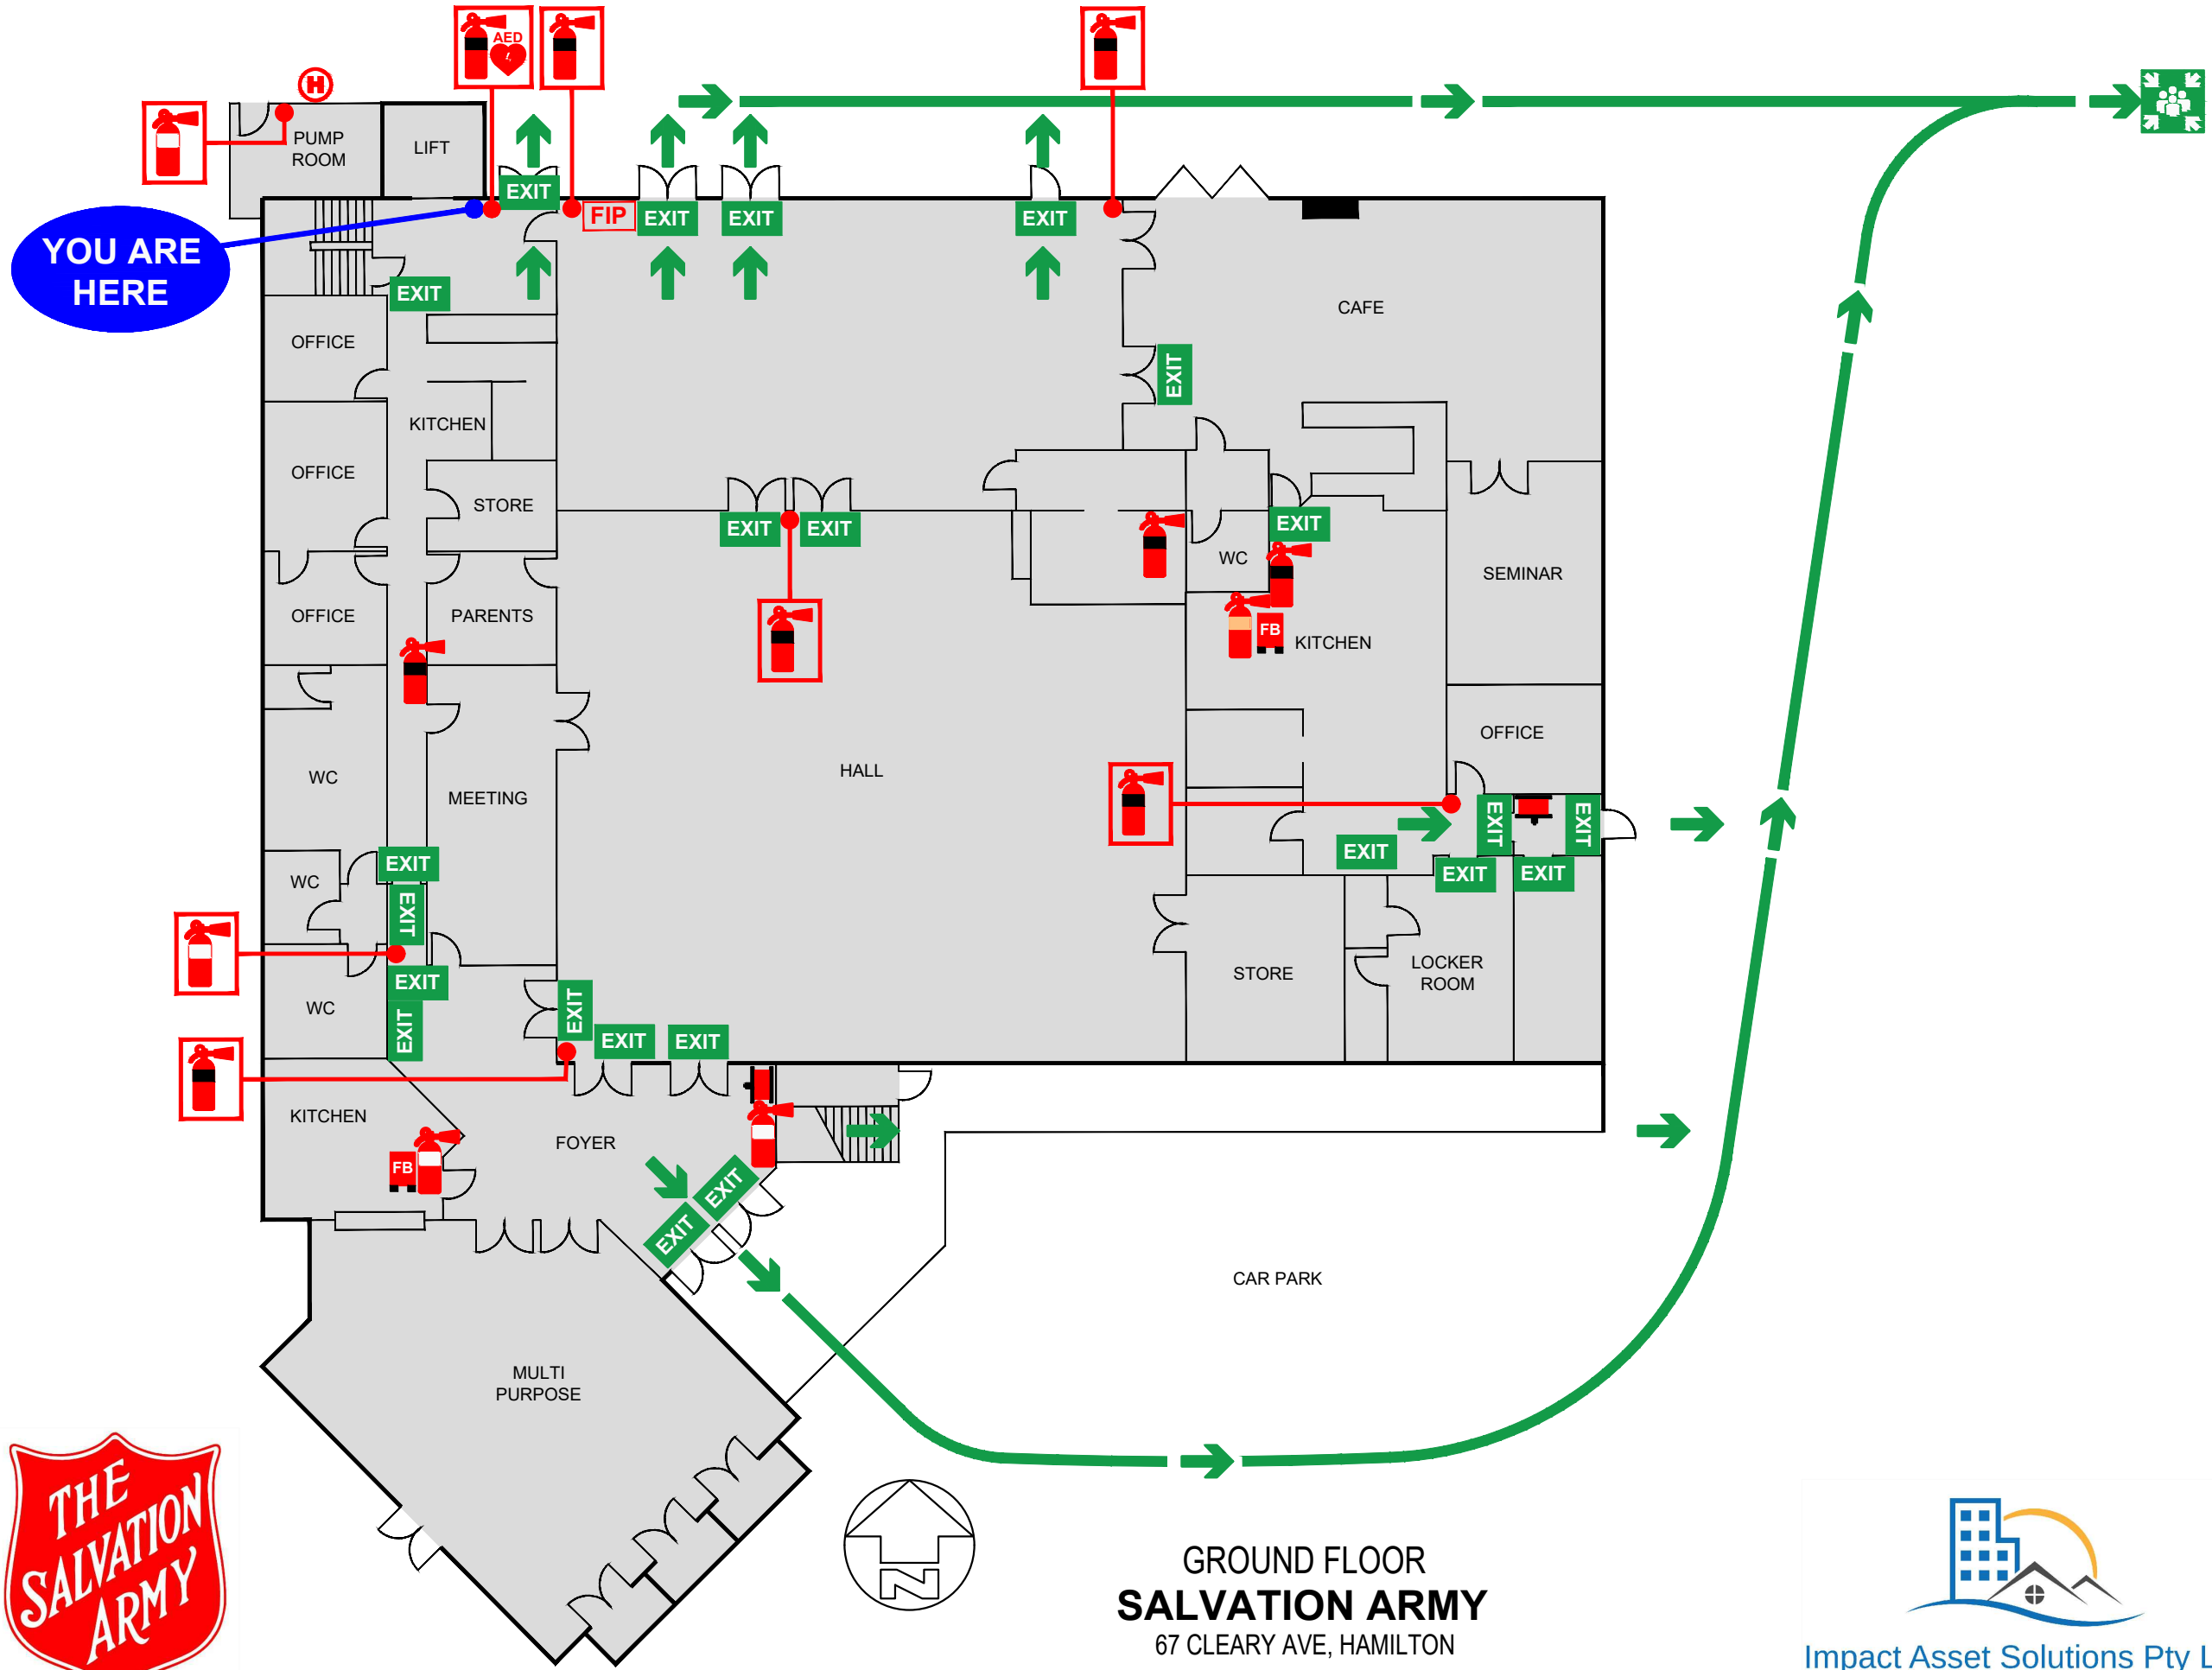

GROUND FLOOR
SALVATION ARMY
67 CLEARY AVE, HAMILTON



Impact Asset Solutions Pty Ltd

EVACUATION DIAGRAM

IN CASE OF FIRE

R - Remove people

Do not obstruct exits & exit routes

A - Alert

Alert people & raise an alarm.
DIAL 000, ask for Fire Brigade

C - Confine

Close doors to contain fire,
if safe to do so

E - Evacuate













Evacuate to the Assembly Area

In a life threatening emergency


DIAL 000

FOR ALL EMERGENCY SERVICES

Legend

-  Dry Chemical Extinguisher
-  CO2 Extinguisher
-  Wet Chemical Extinguisher
-  Hose Reel
-  Hydrant
-  Fire Blanket
-  Sub Board
-  Fire Indicator Panel
-  Defibrillator
-  Exit Path
-  Exit Sign
-  Assembly Area

ASSEMBLY AREA

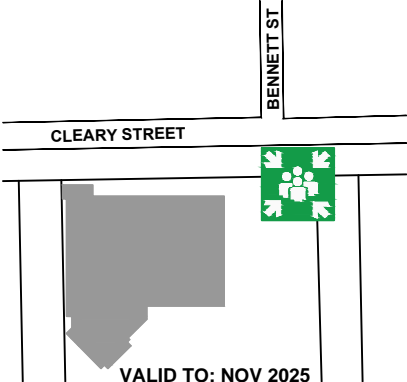


VALID TO: NOV 2025

© 2020 by IMPACT ASSET SOLUTIONS

ISSUE DATE: NOV 2020

NOT TO SCALE

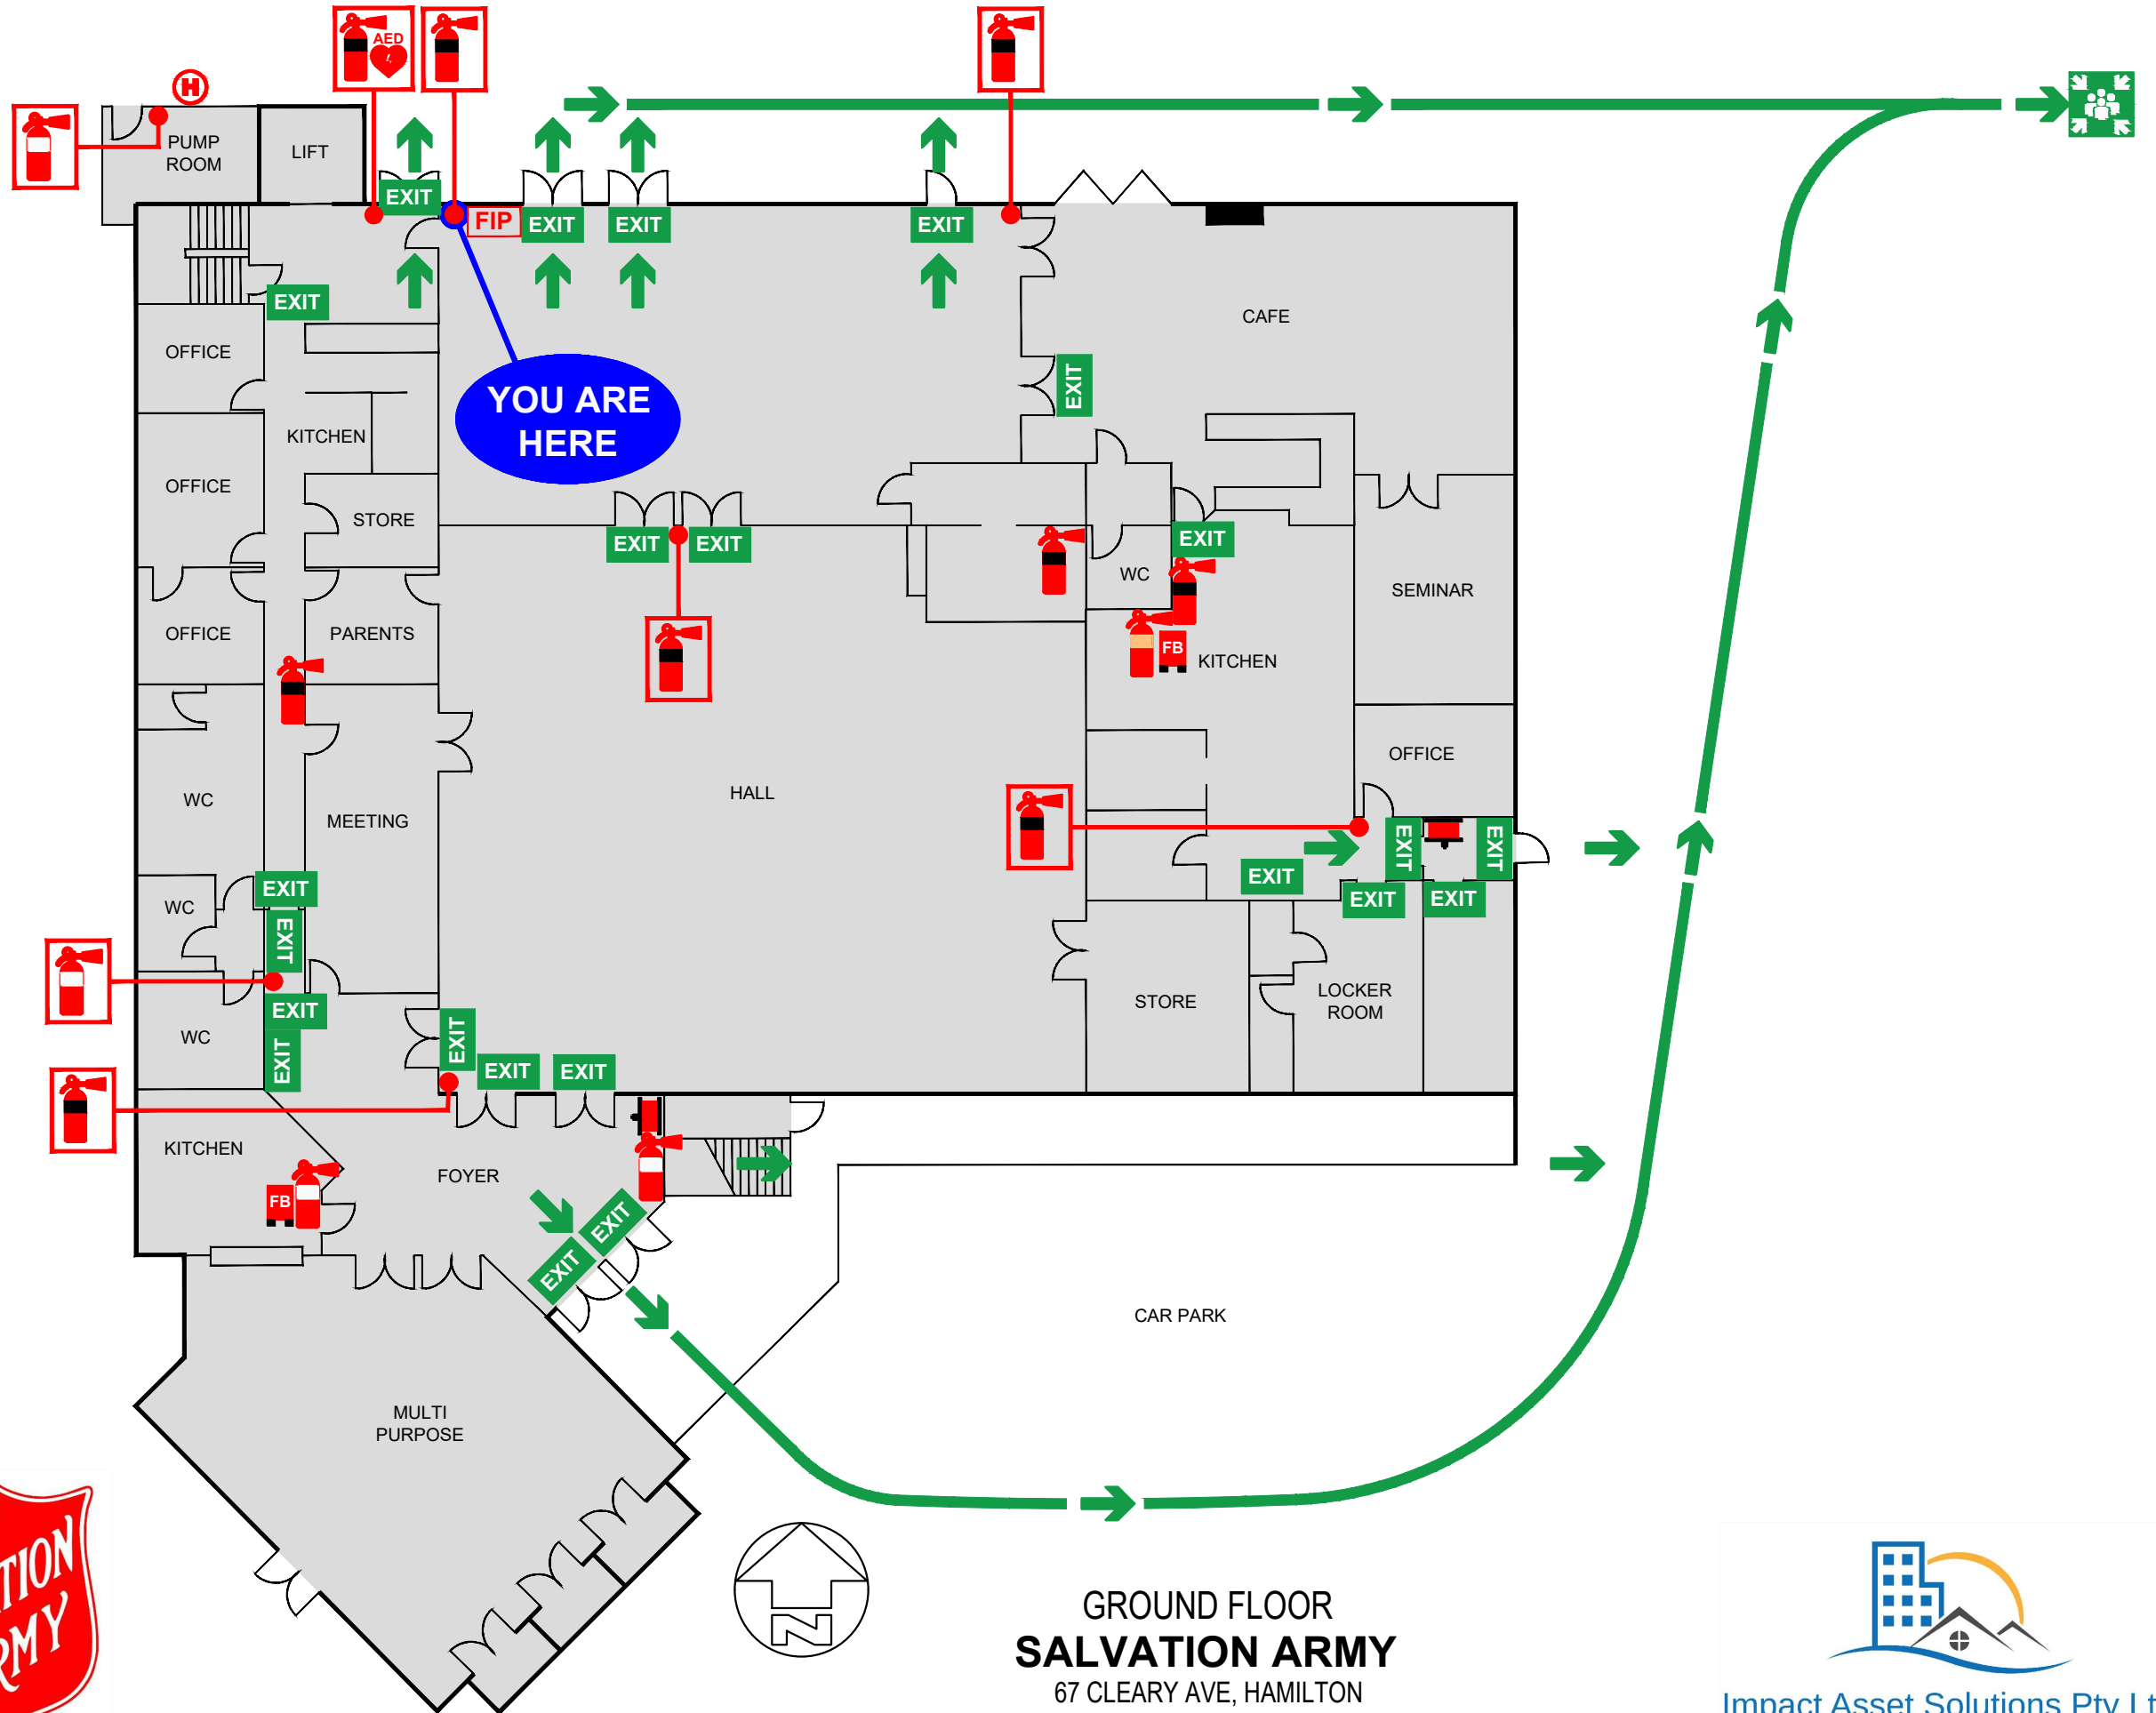

GROUND FLOOR
SALVATION ARMY
67 CLEARY AVE, HAMILTON



Impact Asset Solutions Pty Ltd

EVACUATION DIAGRAM

IN CASE OF FIRE

R - Remove people

Do not obstruct exits & exit routes

A - Alert

Alert people & raise an alarm.
DIAL 000, ask for Fire Brigade

C - Confine

Close doors to contain fire,
if safe to do so

E - Evacuate













Evacuate to the Assembly Area

In a life threatening emergency


DIAL 000

FOR ALL EMERGENCY SERVICES

Legend

-  Dry Chemical Extinguisher
-  CO2 Extinguisher
-  Wet Chemical Extinguisher
-  Hose Reel
-  Hydrant
-  Fire Blanket
-  Sub Board
-  Fire Indicator Panel
-  Defibrillator
-  Exit Path
-  Exit Sign
-  Assembly Area

ASSEMBLY AREA

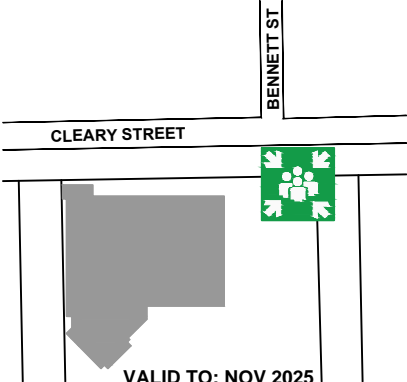


VALID TO: NOV 2025

© 2020 by IMPACT ASSET SOLUTIONS

ISSUE DATE: NOV 2020

NOT TO SCALE

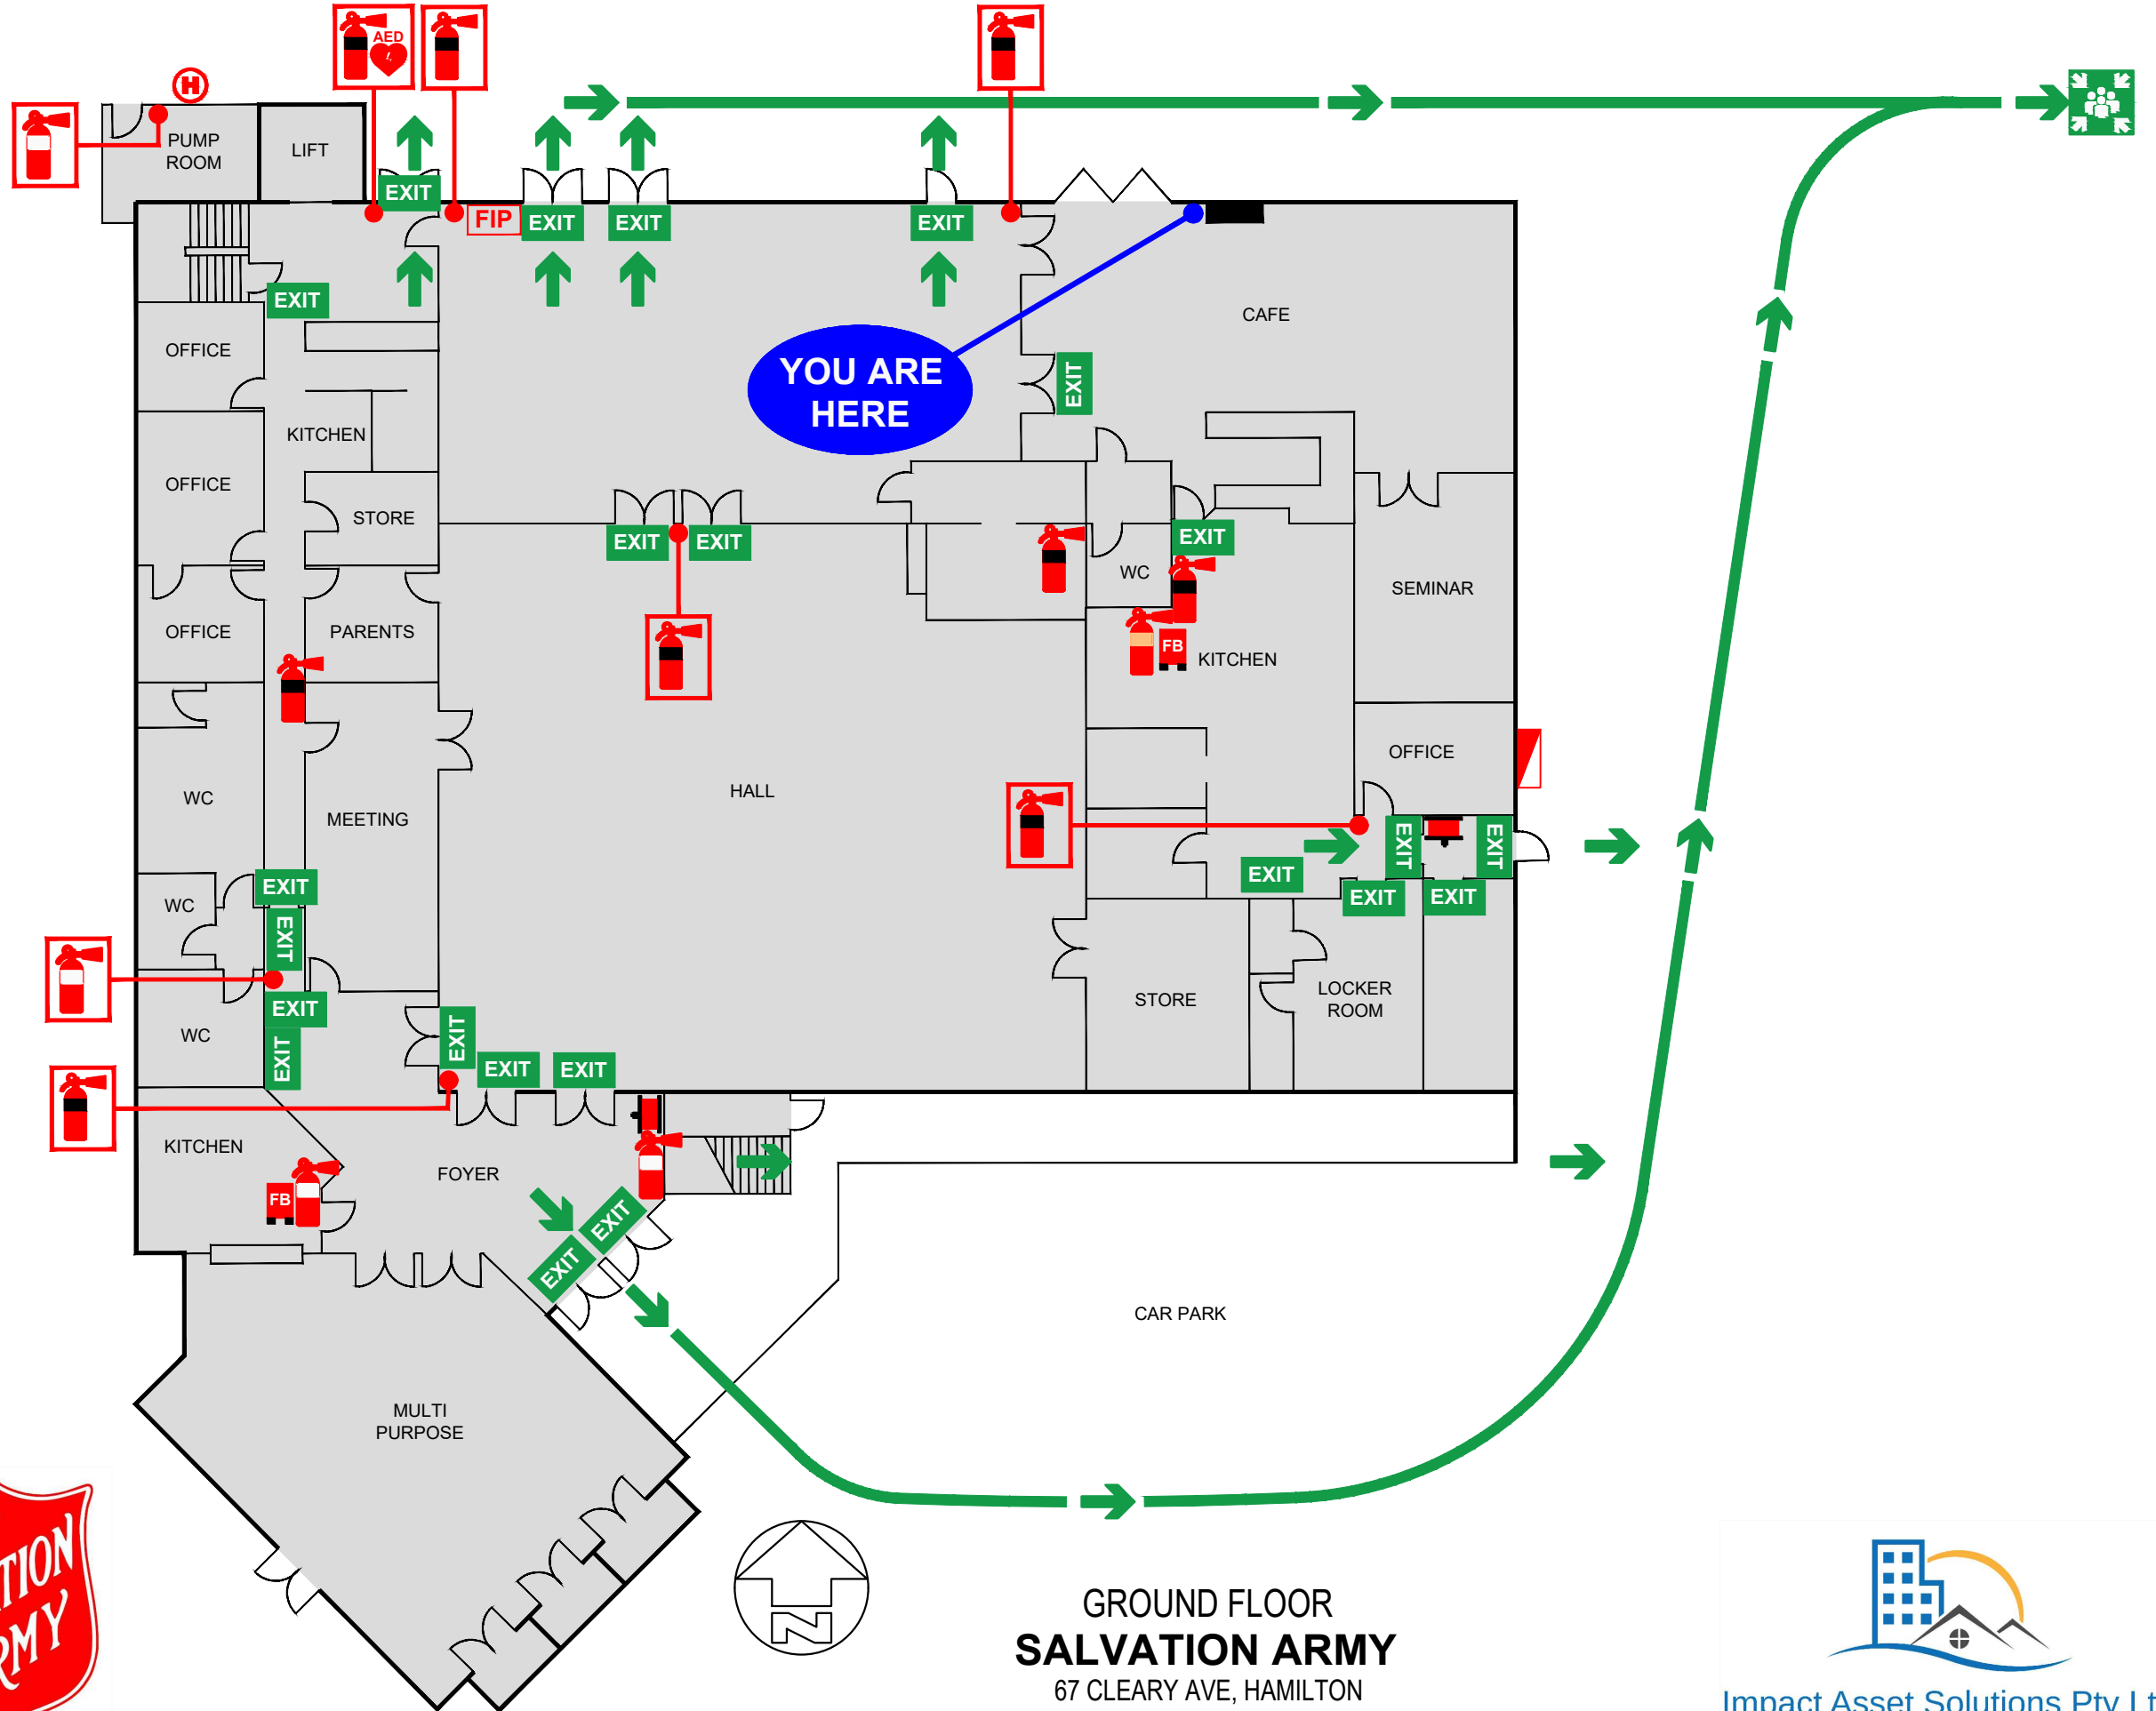

GROUND FLOOR
SALVATION ARMY
67 CLEARY AVE, HAMILTON



Impact Asset Solutions Pty Ltd

EVACUATION DIAGRAM

IN CASE OF FIRE

R - Remove people

Do not obstruct exits & exit routes

A - Alert

Alert people & raise an alarm.
DIAL 000, ask for Fire Brigade

C - Confine

Close doors to contain fire,
if safe to do so

E - Evacuate













Evacuate to the Assembly Area

In a life threatening emergency


DIAL 000

FOR ALL EMERGENCY SERVICES

Legend

-  Dry Chemical Extinguisher
-  CO2 Extinguisher
-  Wet Chemical Extinguisher
-  Hose Reel
-  Hydrant
-  Fire Blanket
-  Sub Board
-  Fire Indicator Panel
-  Defibrillator
-  Exit Path
-  Exit Sign
-  Assembly Area

ASSEMBLY AREA

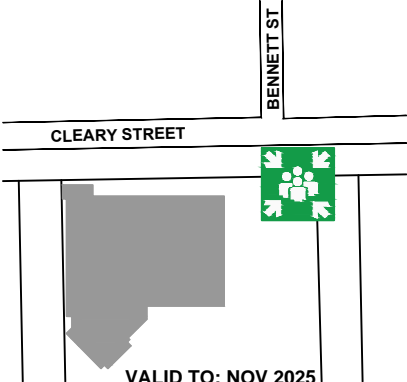


VALID TO: NOV 2025

© 2020 by IMPACT ASSET SOLUTIONS

ISSUE DATE: NOV 2020

NOT TO SCALE

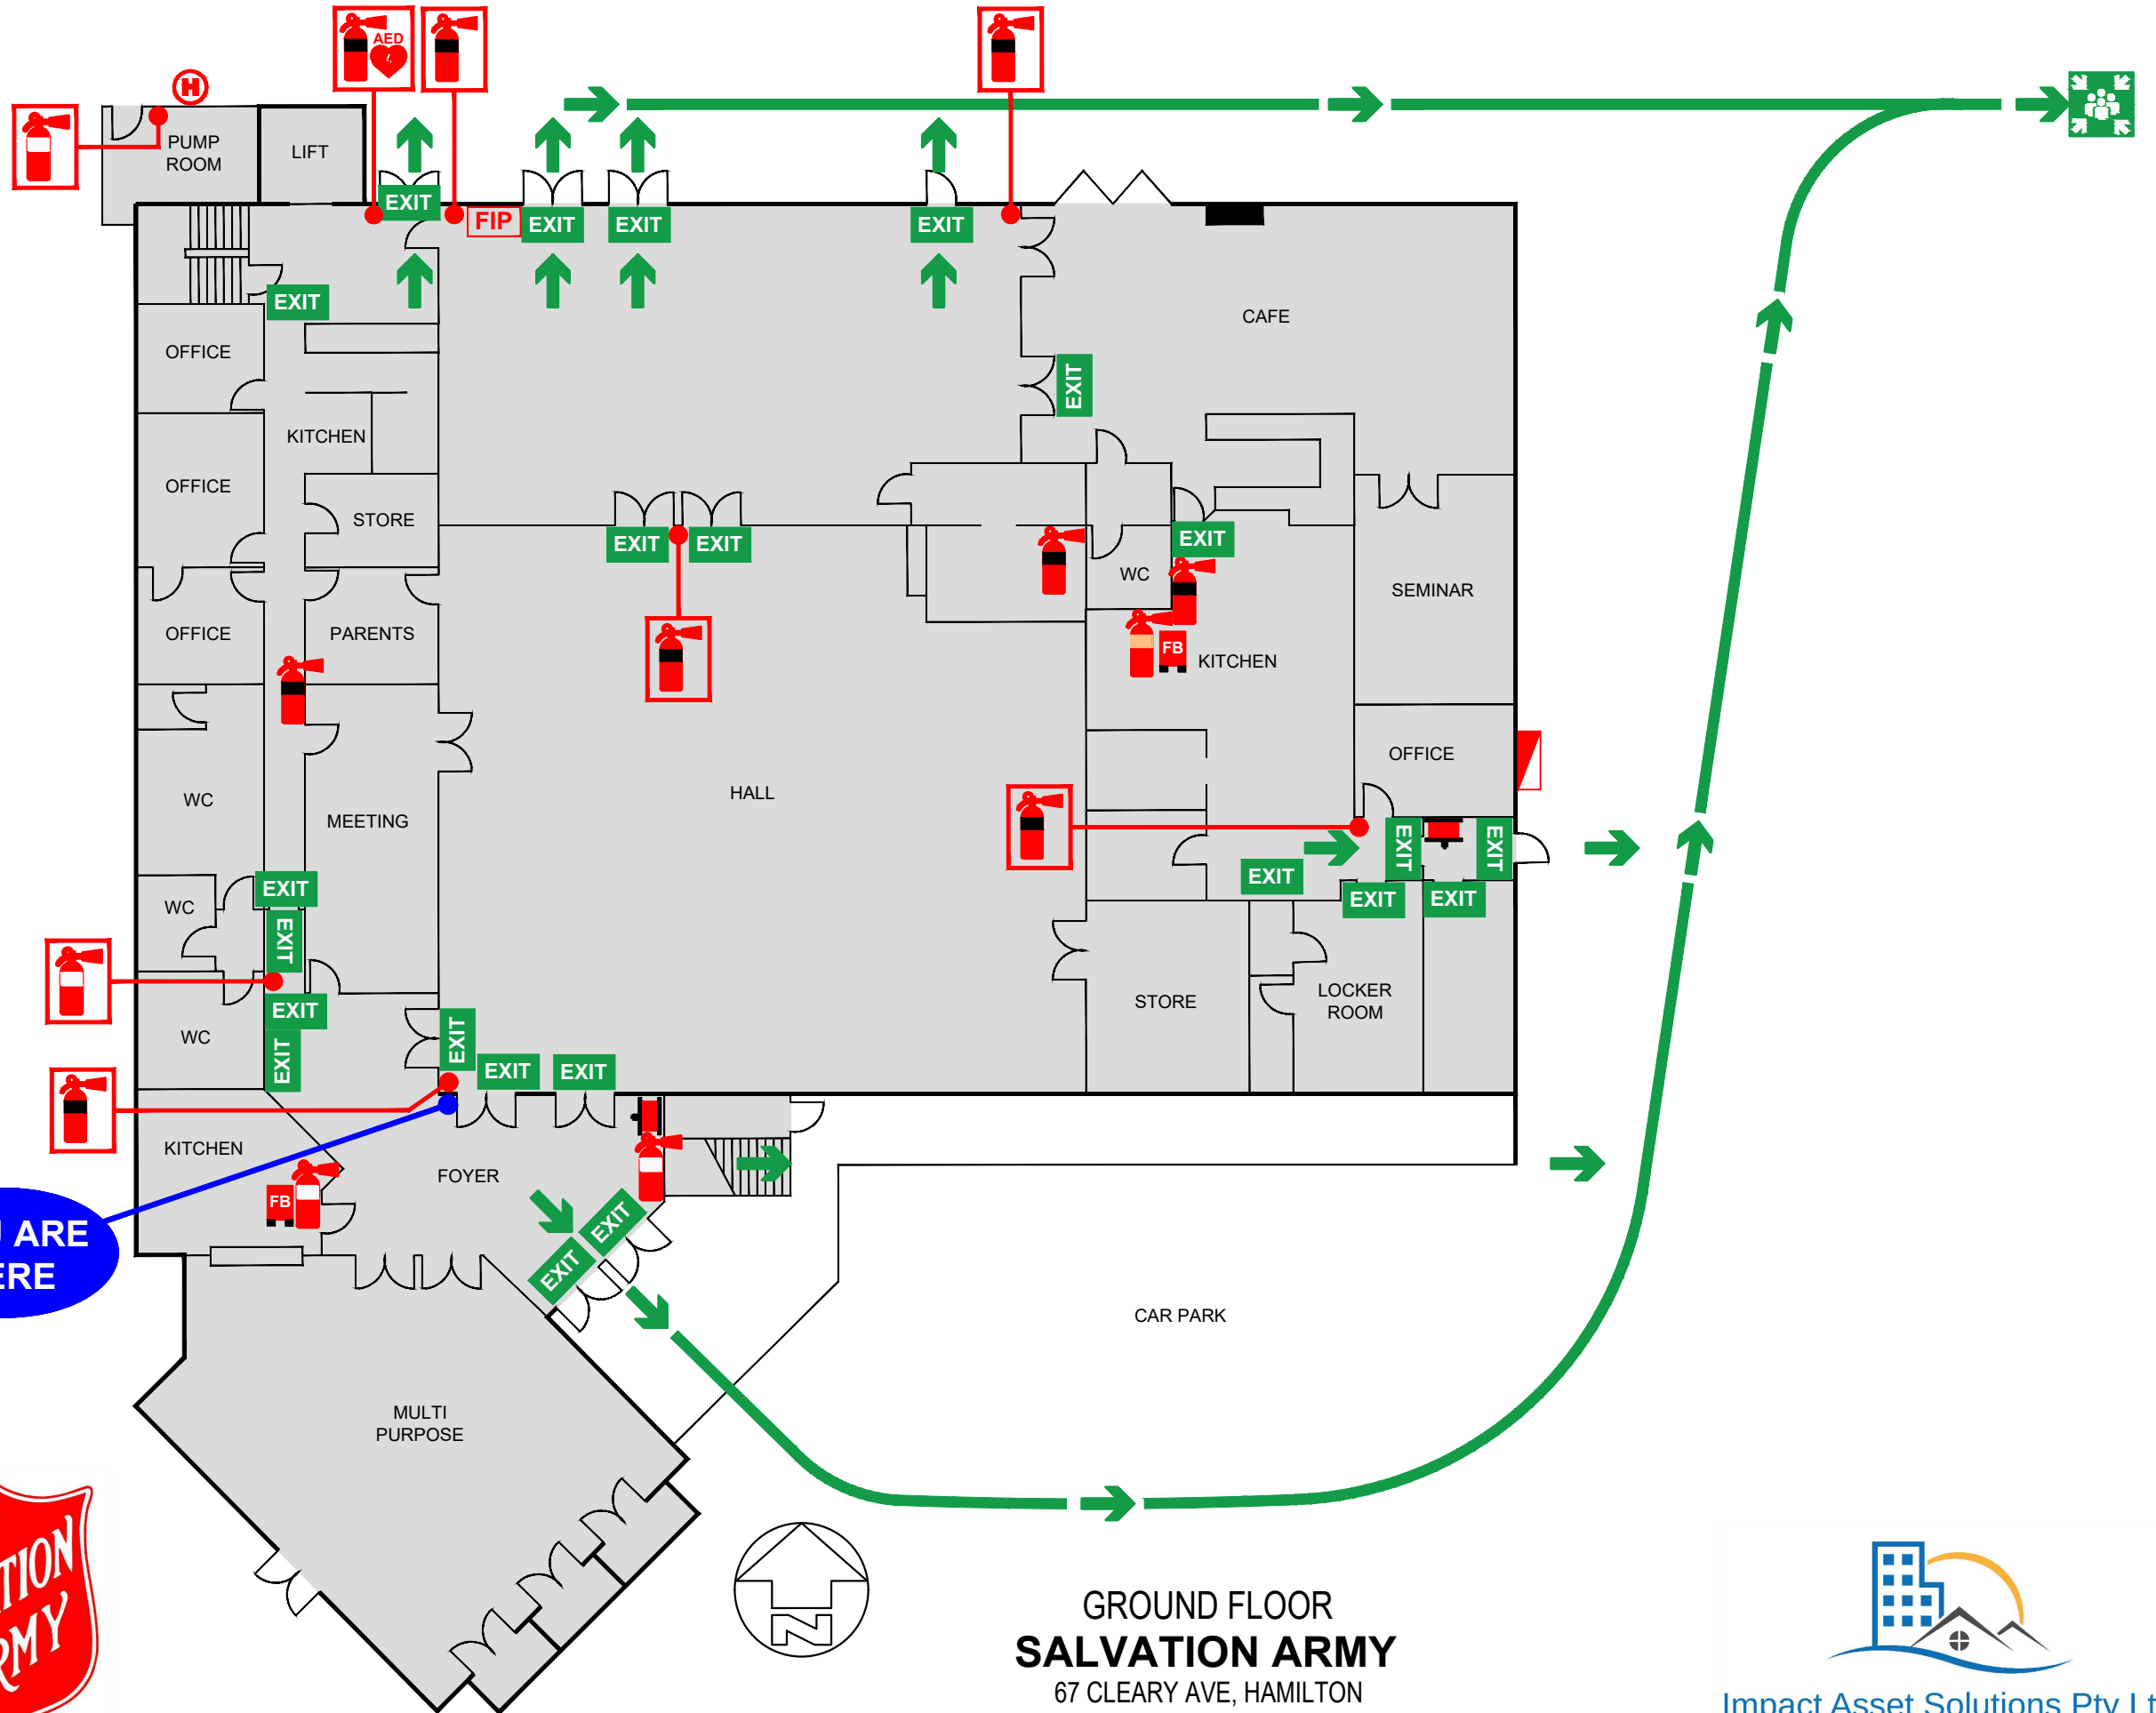


GROUND FLOOR
SALVATION ARMY
67 CLEARY AVE, HAMILTON



Impact Asset Solutions Pty Ltd

EVACUATION DIAGRAM

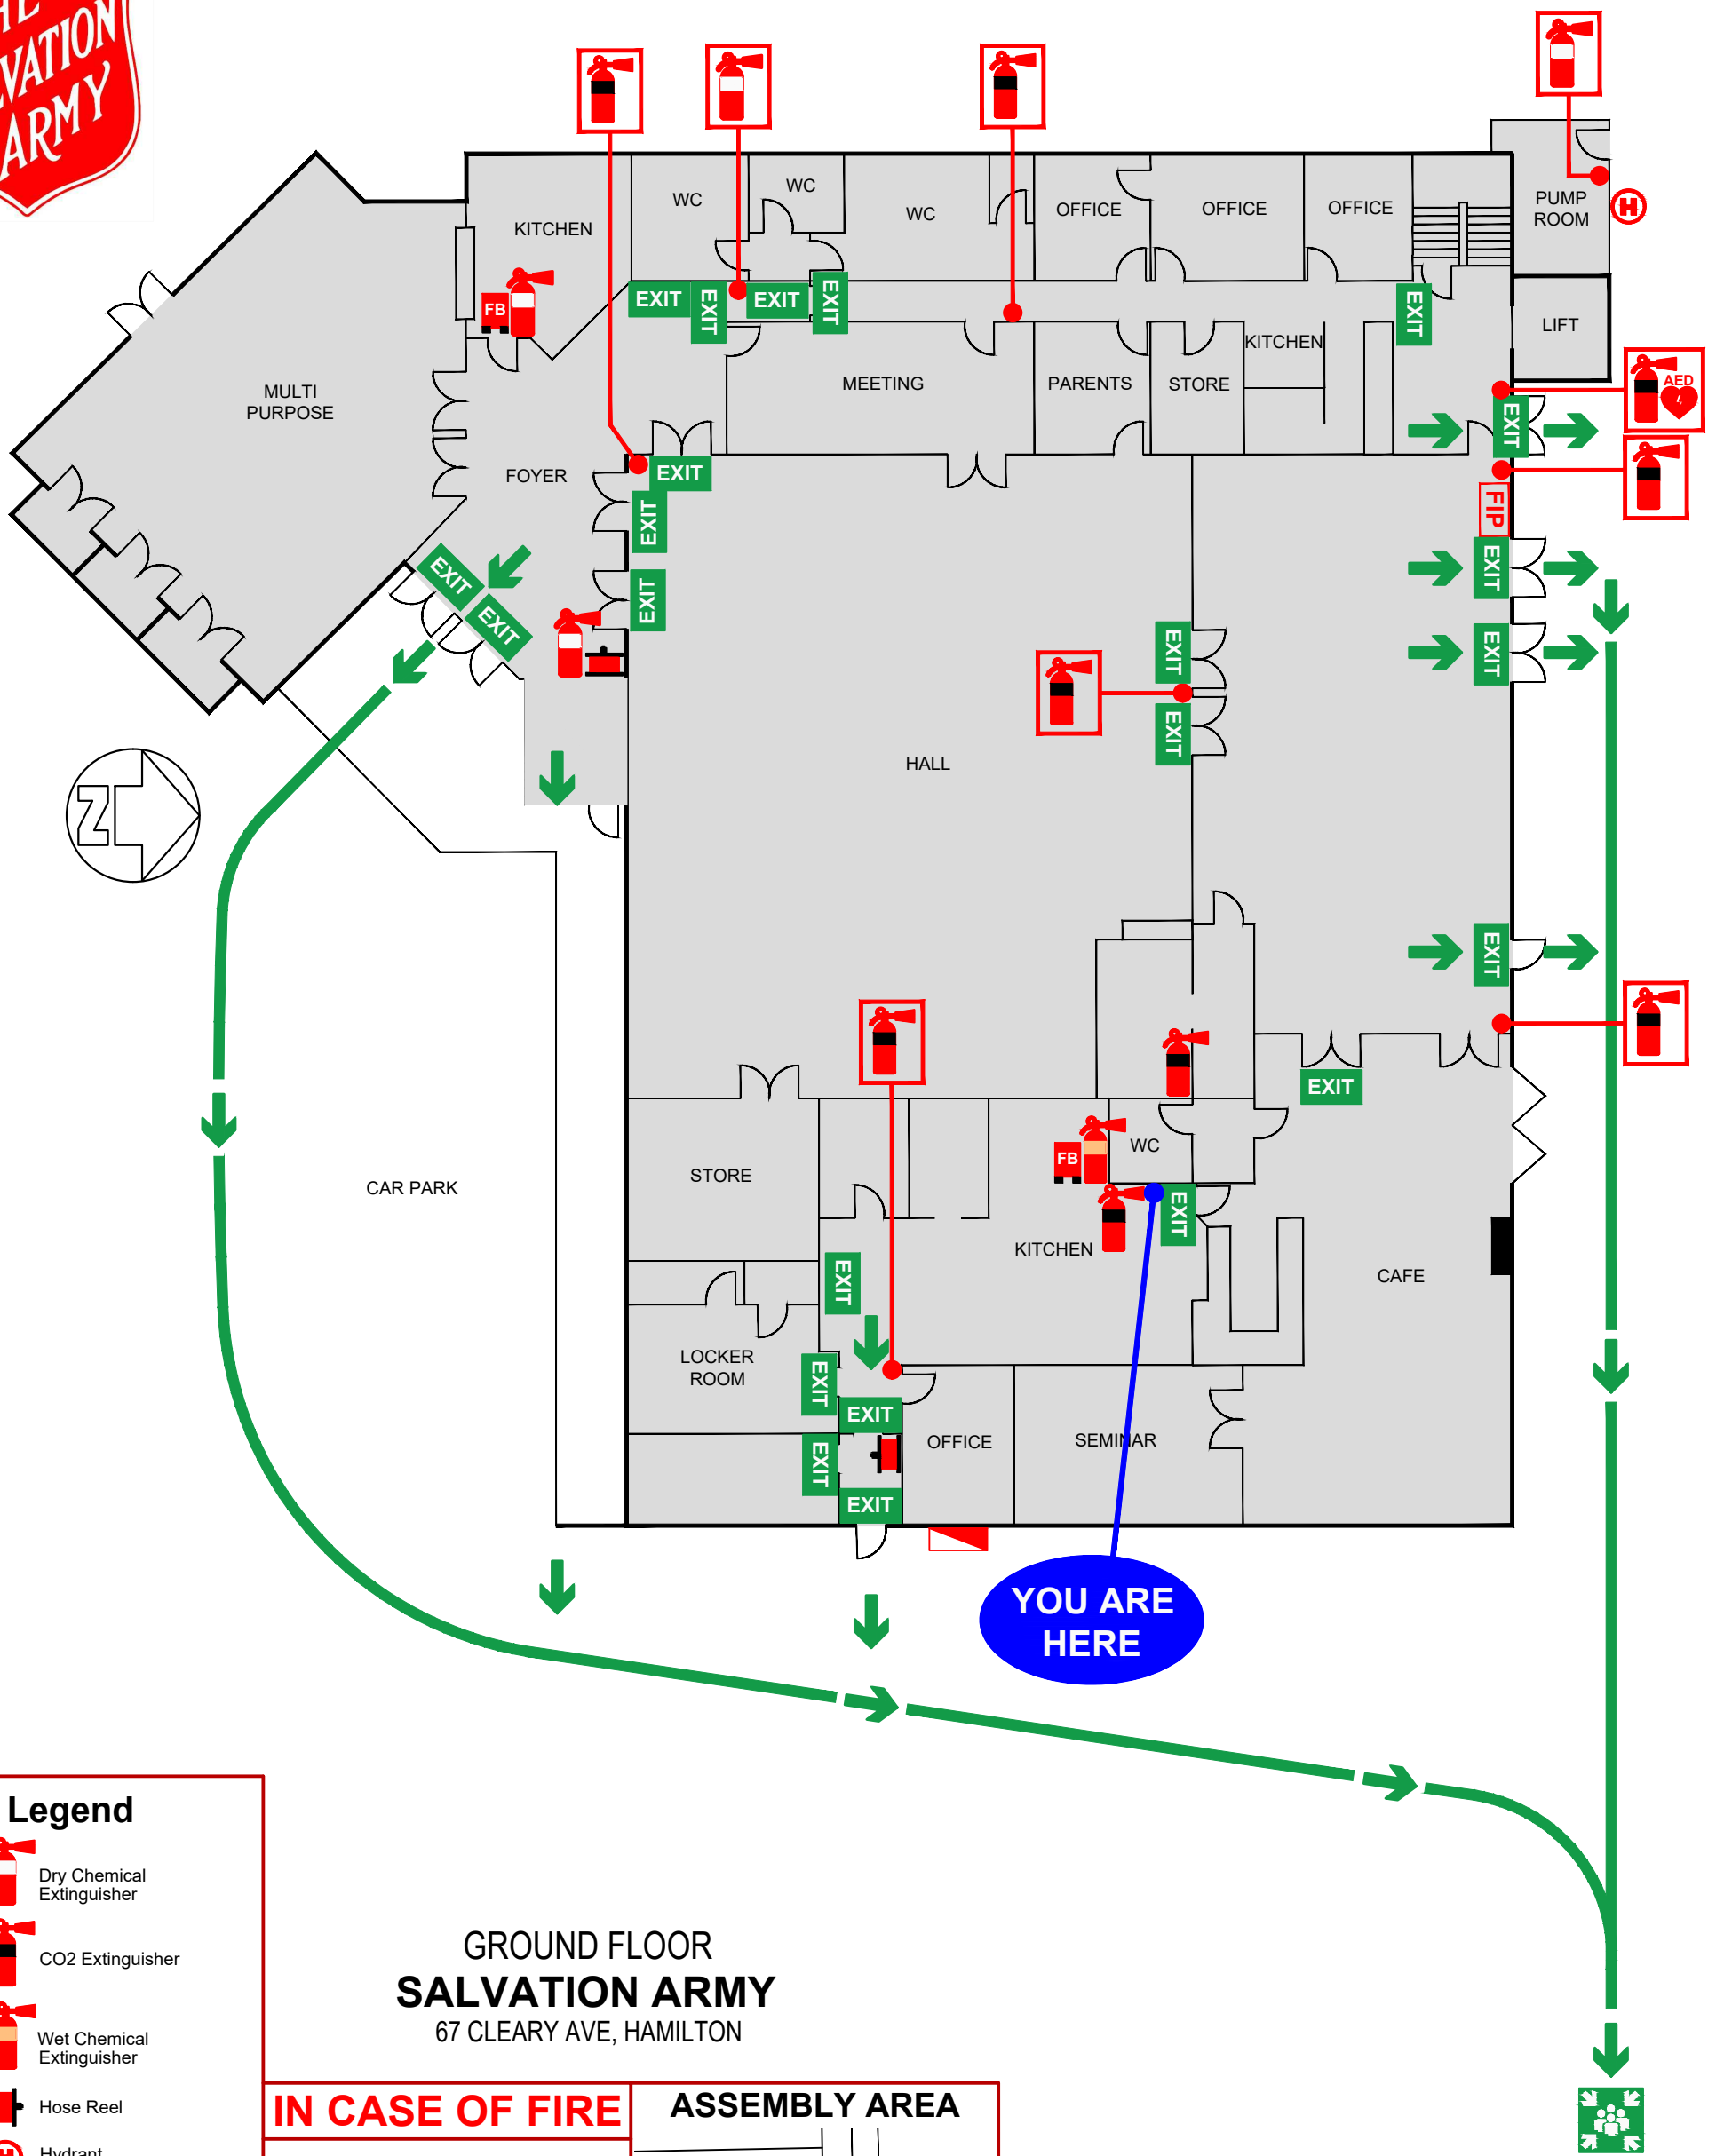

GROUND FLOOR
SALVATION ARMY
 67 CLEARY AVE, HAMILTON

Legend

- Dry Chemical Extinguisher
- CO2 Extinguisher
- Wet Chemical Extinguisher
- Hose Reel
- Hydrant
- Fire Blanket
- Sub Board
- Fire Indicator Panel
- Defibrillator
- Exit Path
- Exit Sign
- Assembly Area

IN CASE OF FIRE


- R - Remove people**
Do not obstruct exits & exit routes
- A - Alert**
Alert people & raise an alarm.
DIAL 000, ask for Fire Brigade
- C - Confine**
Close doors to contain fire,
if safe to do so
- E - Evacuate**
Evacuate to the Assembly Area

In a life threatening emergency

DIAL 000

FOR ALL EMERGENCY SERVICES

ASSEMBLY AREA

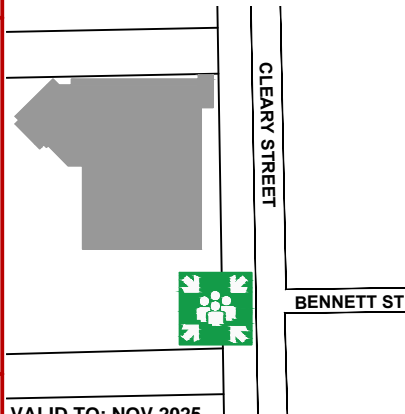

VALID TO: NOV 2025
 ©2020 by IMPACT ASSET SOLUTIONS
 ISSUE DATE: 12/10/2020
 NOT TO SCALE



Impact Asset Solutions Pty Ltd

EVACUATION DIAGRAM

IN CASE OF FIRE

R - Remove people

Do not obstruct exits & exit routes

A - Alert

Alert people & raise an alarm.
DIAL 000, ask for Fire Brigade

C - Confine

Close doors to contain fire,
if safe to do so

E - Evacuate













Evacuate to the Assembly Area


In a life threatening emergency

DIAL 000


FOR ALL EMERGENCY SERVICES

Legend

-  Dry Chemical Extinguisher
-  CO2 Extinguisher
-  Wet Chemical Extinguisher
-  Hose Reel
-  Hydrant
-  Fire Blanket
-  Sub Board
-  FIP Fire Indicator Panel
-  AED Defibrillator
-  Exit Path
-  Exit Sign
-  Assembly Area

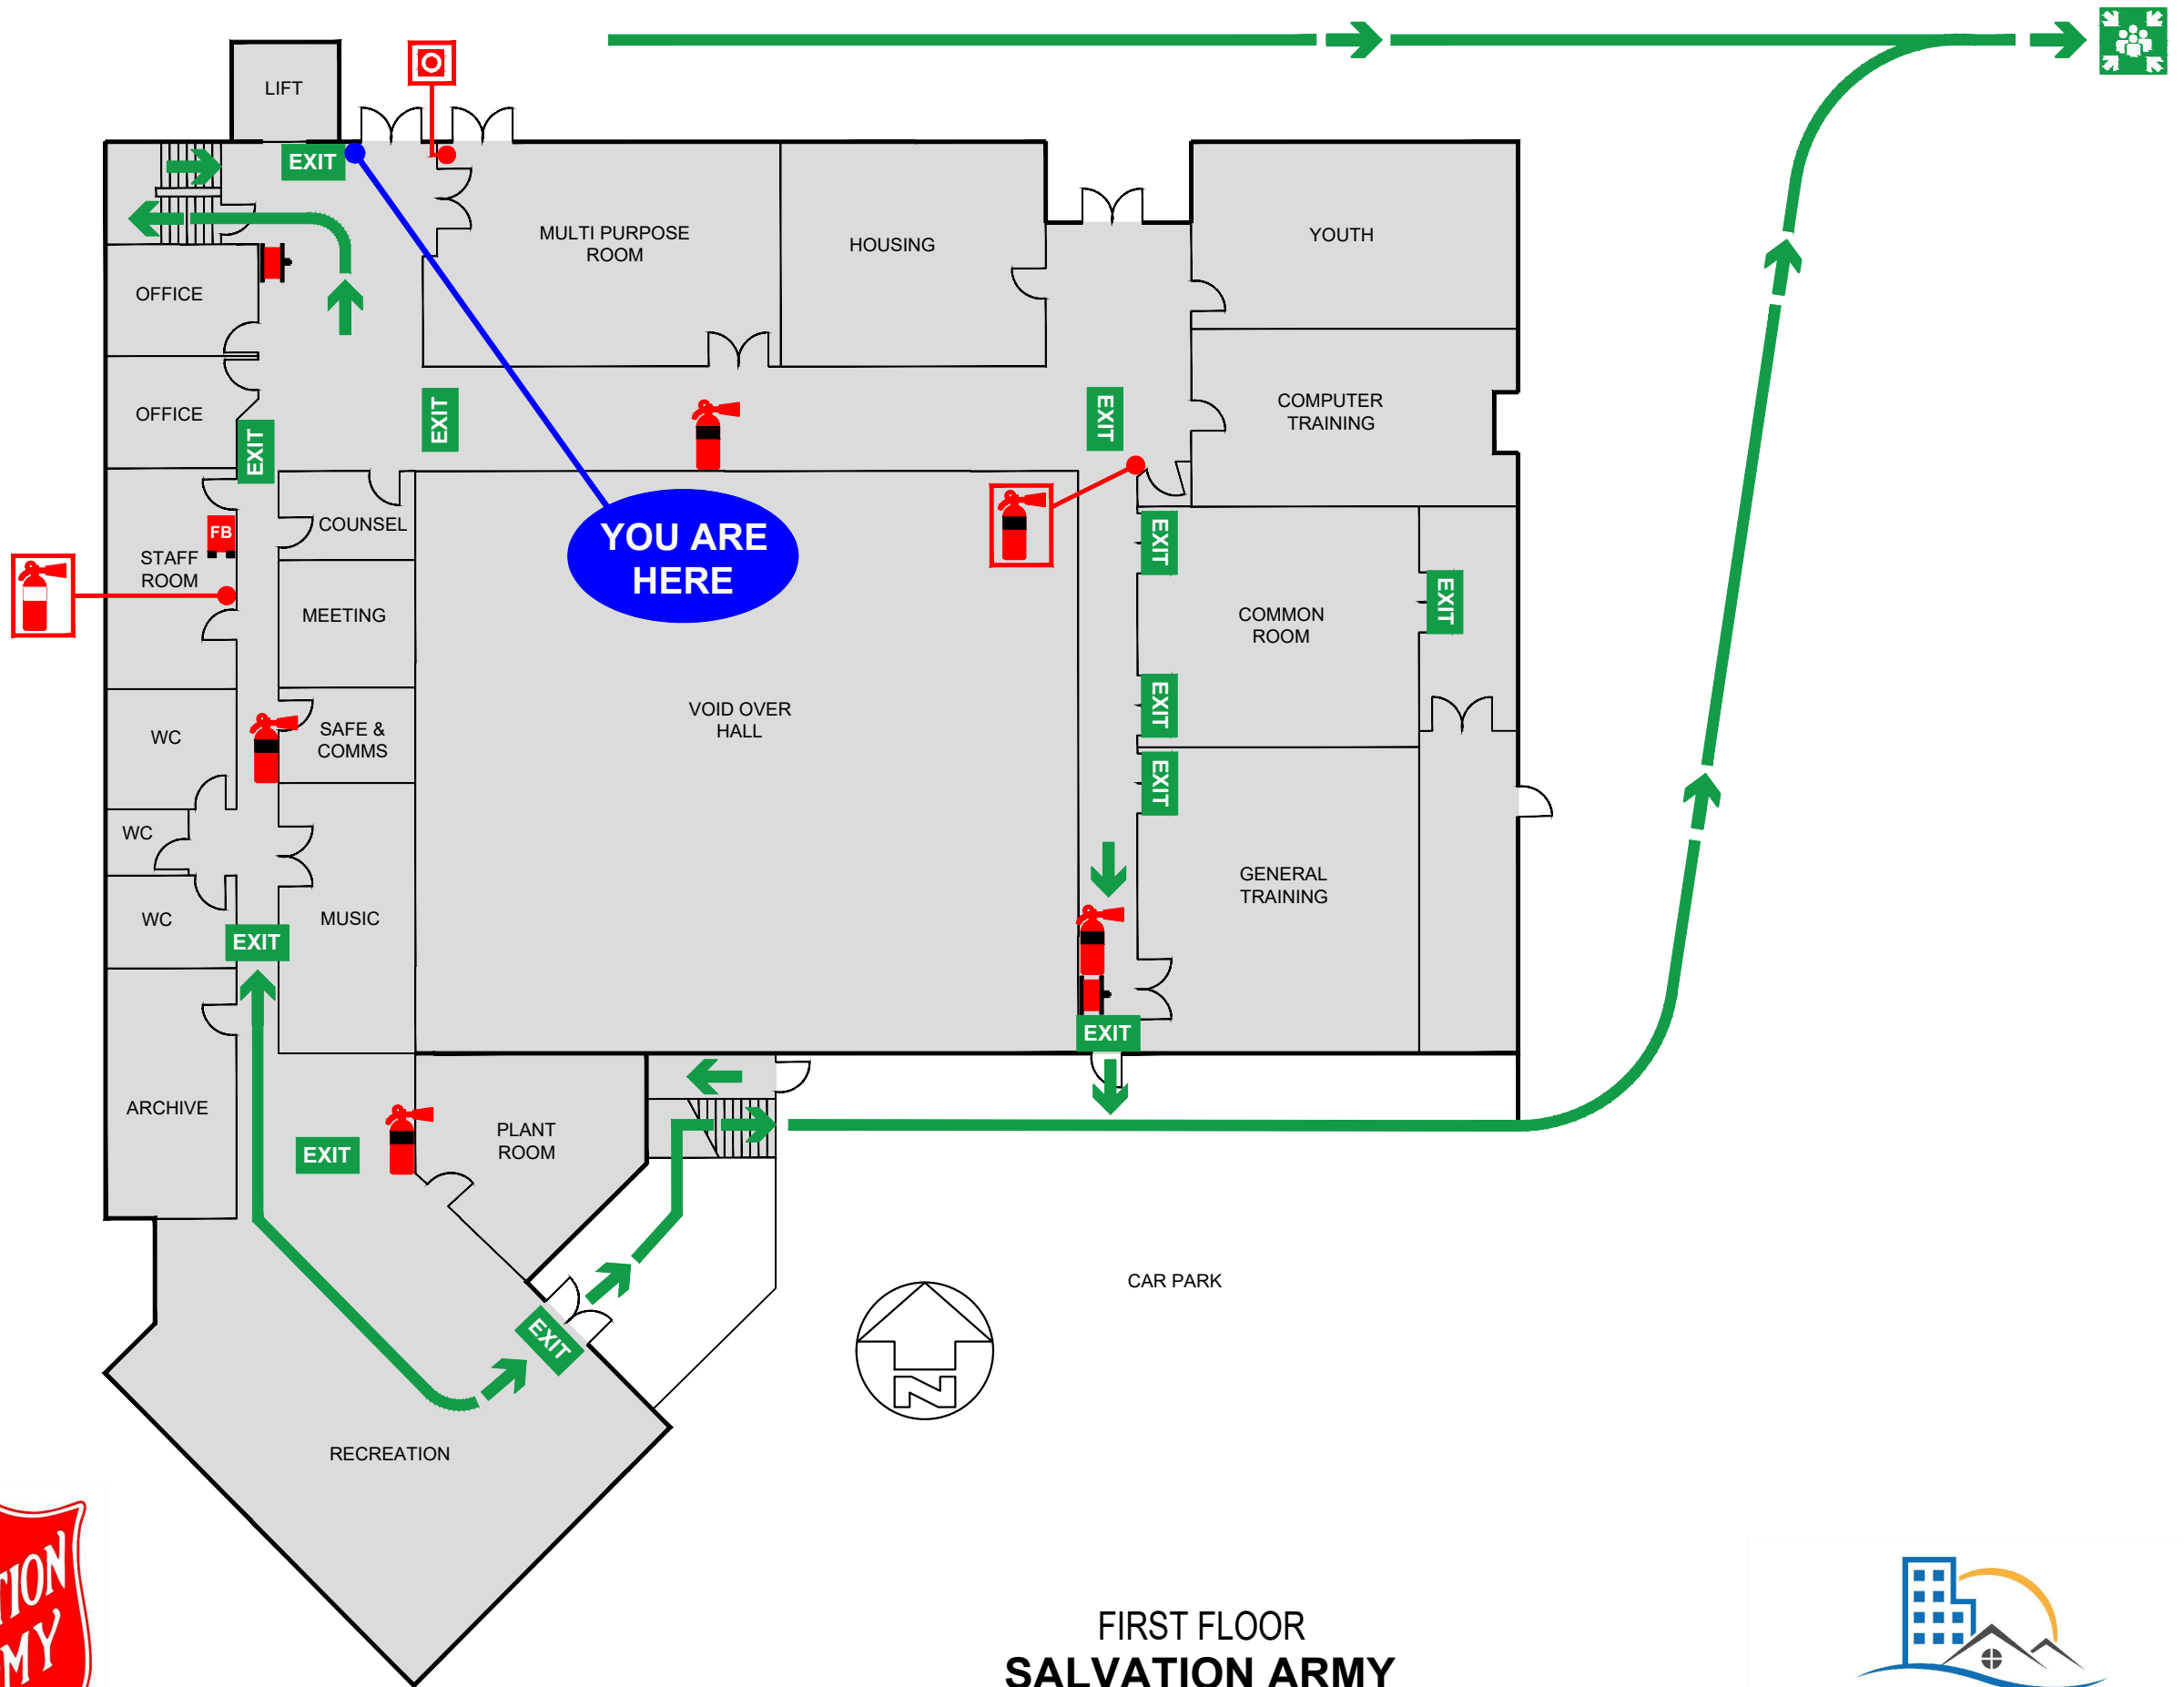

ASSEMBLY AREA

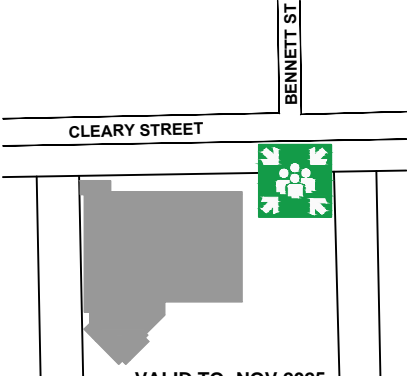


FIRST FLOOR
SALVATION ARMY
67 CLEARY AVE, HAMILTON



VALID TO: NOV 2025
© 2020 by IMPACT ASSET SOLUTIONS
ISSUE DATE: NOV 2020
NOT TO SCALE

EVACUATION DIAGRAM

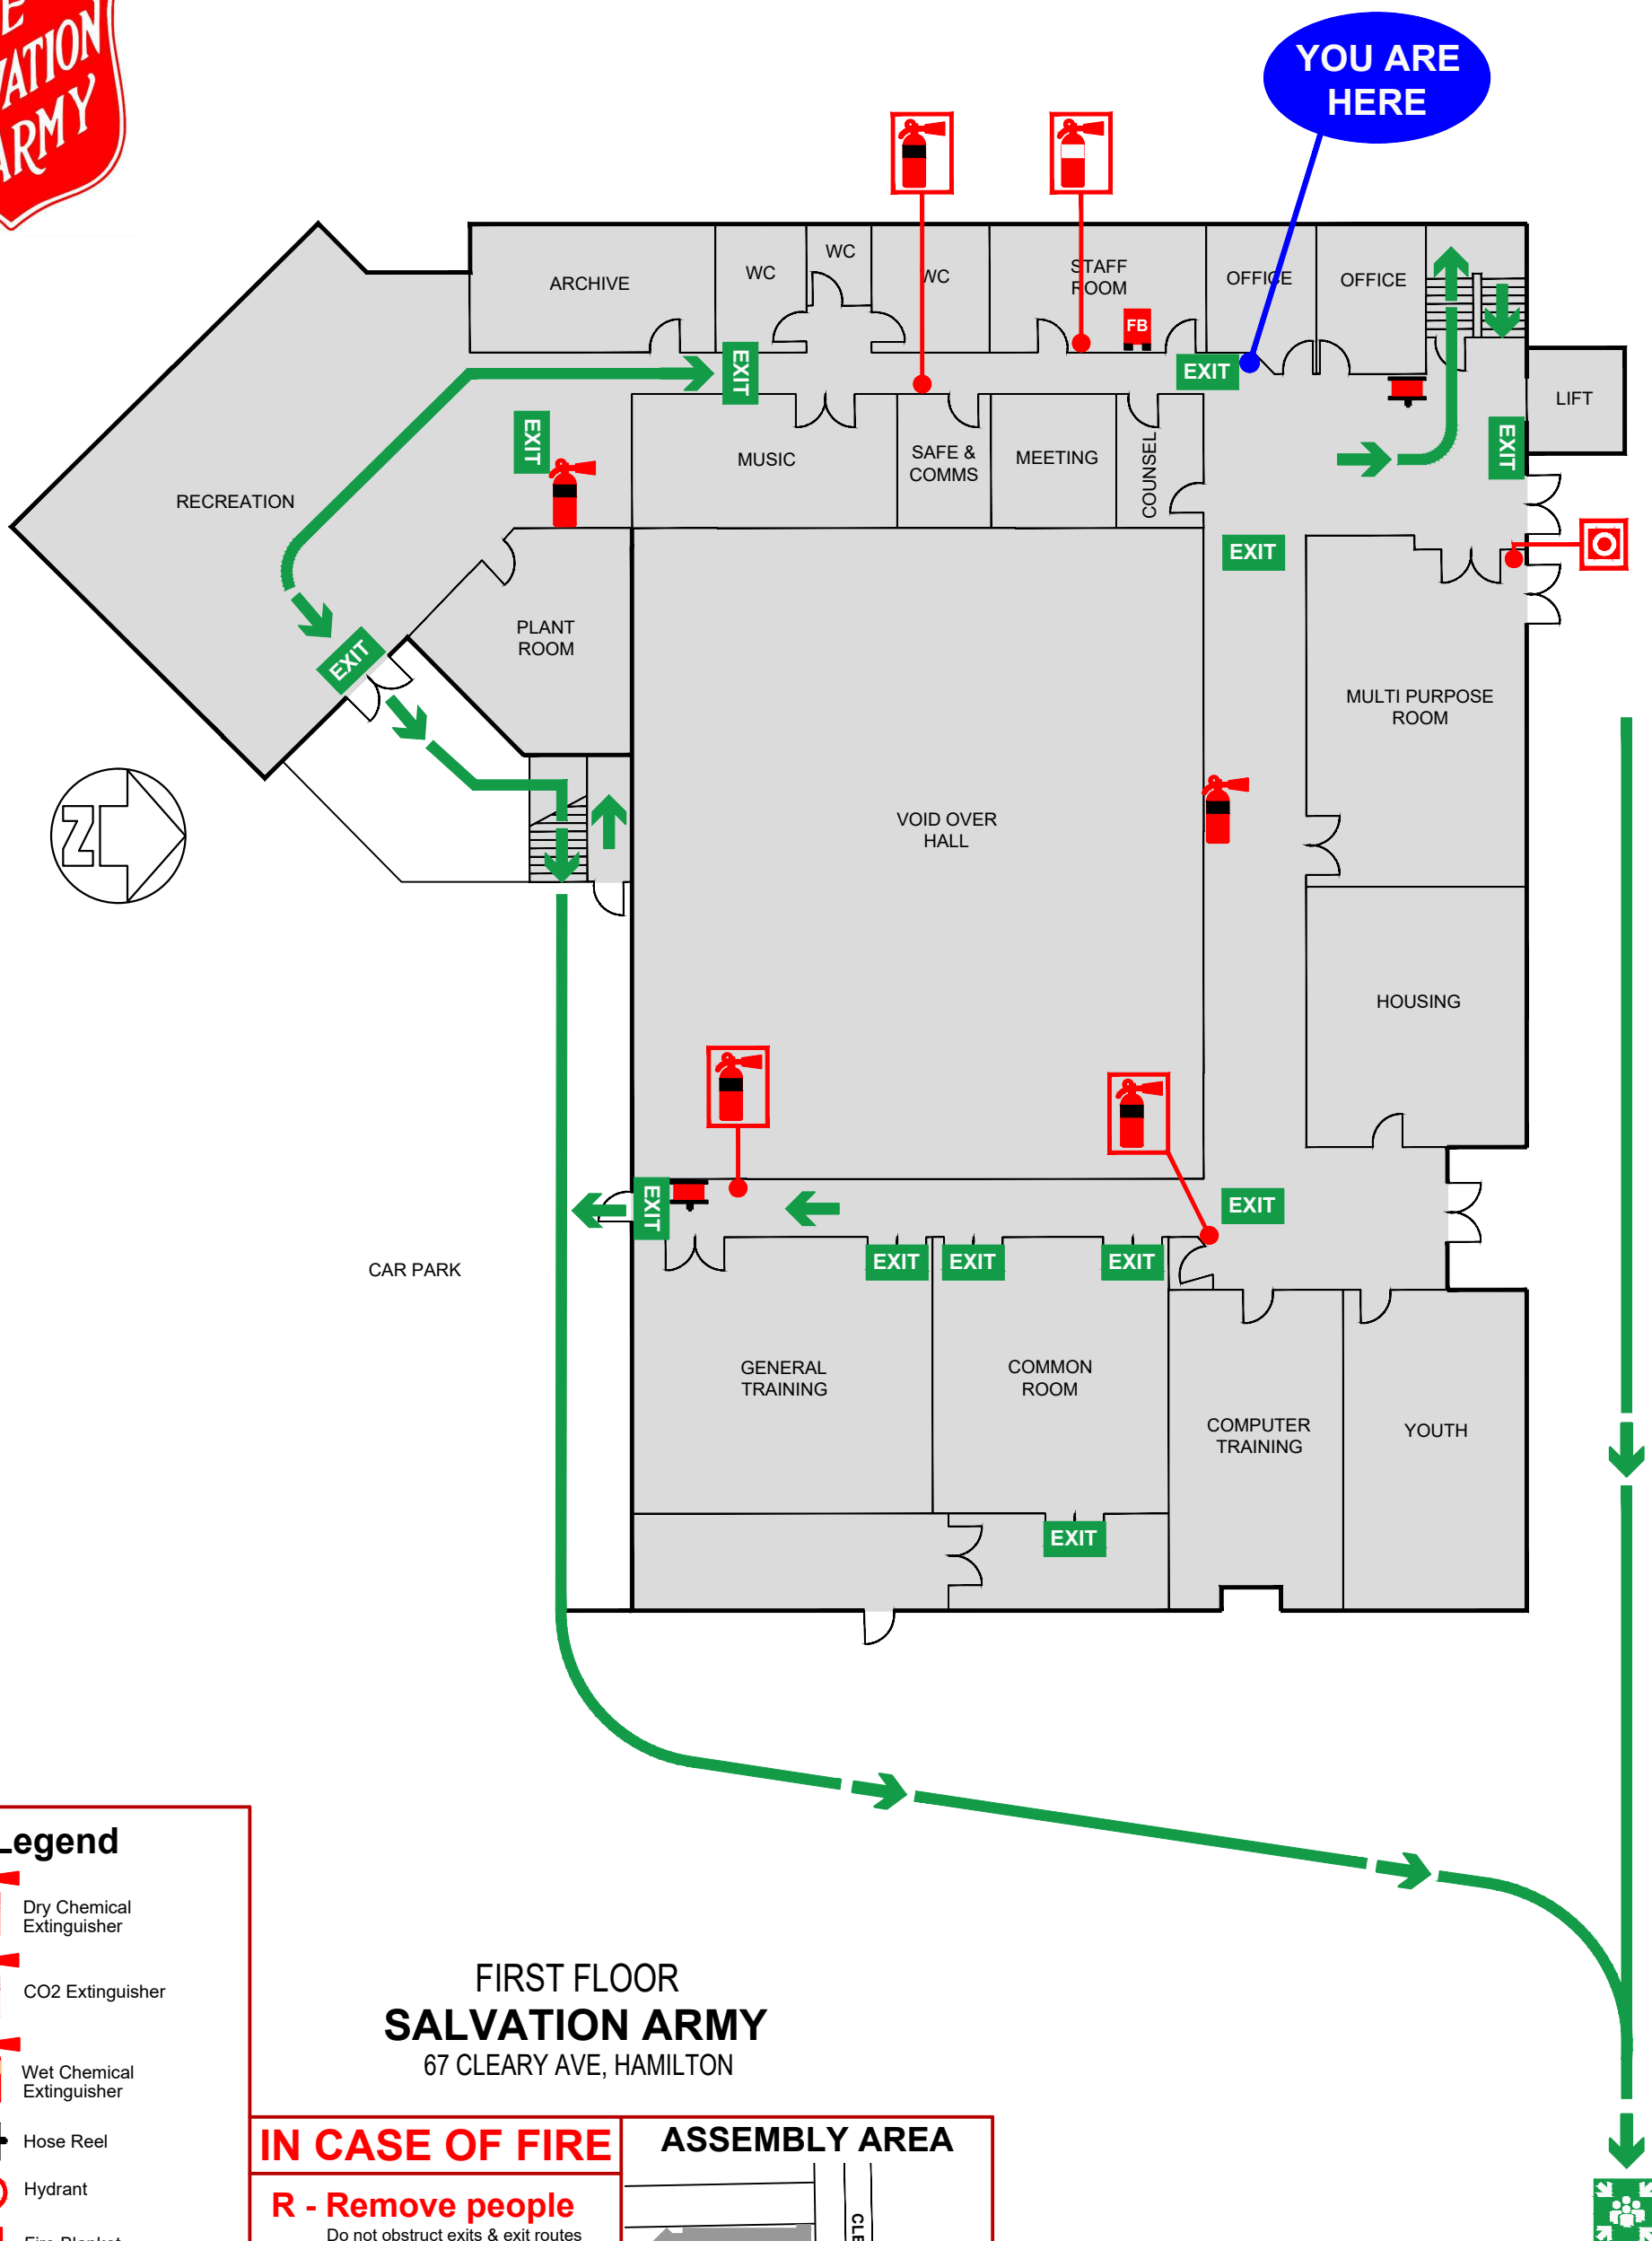

FIRST FLOOR
SALVATION ARMY
 67 CLEARY AVE, HAMILTON

Legend

- Dry Chemical Extinguisher
- CO2 Extinguisher
- Wet Chemical Extinguisher
- Hose Reel
- Hydrant
- Fire Blanket
- Sub Board
- Fire Indicator Panel
- Manual Call Point
- Exit Path
- Exit Sign
- Assembly Area

IN CASE OF FIRE

R - Remove people

Do not obstruct exits & exit routes

A - Alert

Alert people & raise an alarm.
 DIAL 000, ask for Fire Brigade

C - Confine

Close doors to contain fire,
 if safe to do so

E - Evacuate


Evacuate to the Assembly Area

In a life threatening emergency

DIAL 000

FOR ALL EMERGENCY SERVICES

ASSEMBLY AREA

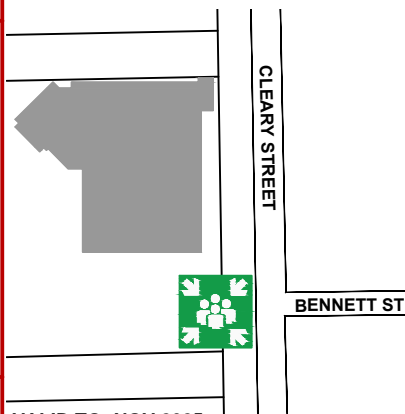


VALID TO: NOV 2025
 ©2020 by IMPACT ASSET SOLUTIONS
 ISSUE DATE: 12/10/2020
 NOT TO SCALE



Impact Asset Solutions Pty Ltd

EVACUATION DIAGRAM

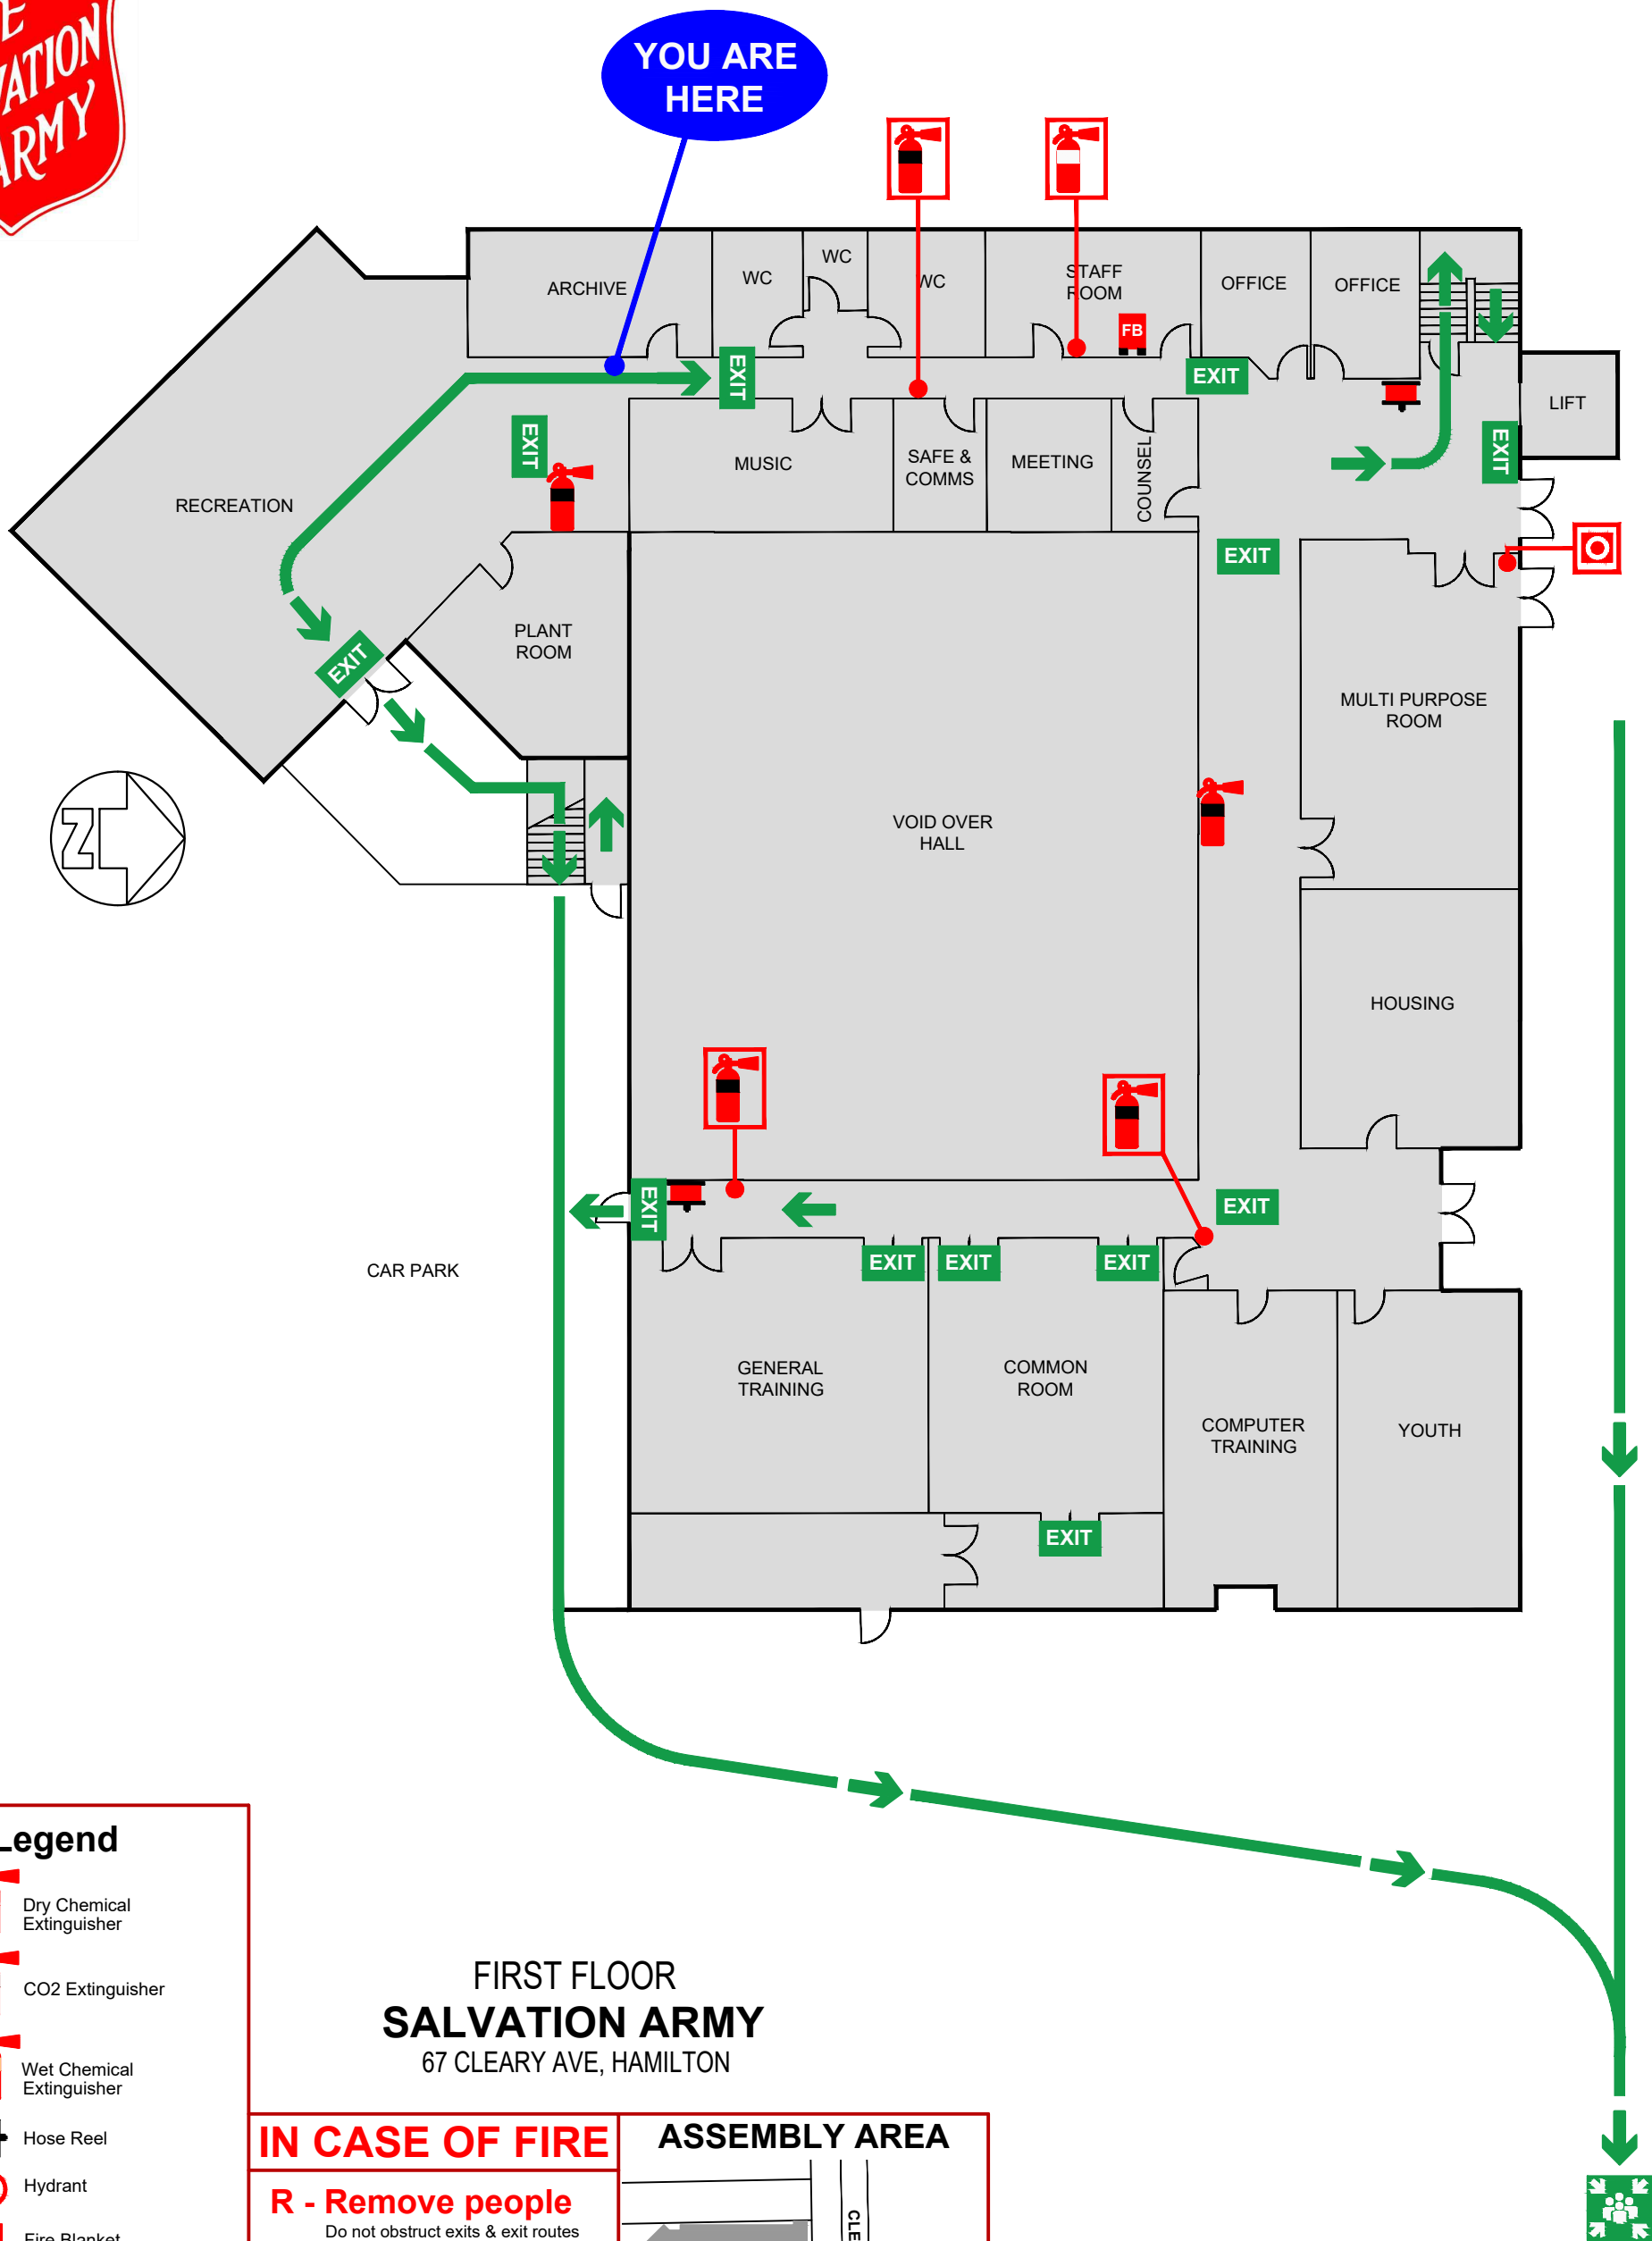

FIRST FLOOR
SALVATION ARMY
 67 CLEARY AVE, HAMILTON

Legend

- Dry Chemical Extinguisher
- CO2 Extinguisher
- Wet Chemical Extinguisher
- Hose Reel
- Hydrant
- Fire Blanket
- Sub Board
- Fire Indicator Panel
- Manual Call Point
- Exit Path
- Exit Sign
- Assembly Area

IN CASE OF FIRE


- R - Remove people**
Do not obstruct exits & exit routes
- A - Alert**
Alert people & raise an alarm.
DIAL 000, ask for Fire Brigade
- C - Confine**
Close doors to contain fire,
if safe to do so
- E - Evacuate**
Evacuate to the Assembly Area

In a life threatening emergency

DIAL 000

FOR ALL EMERGENCY SERVICES

ASSEMBLY AREA

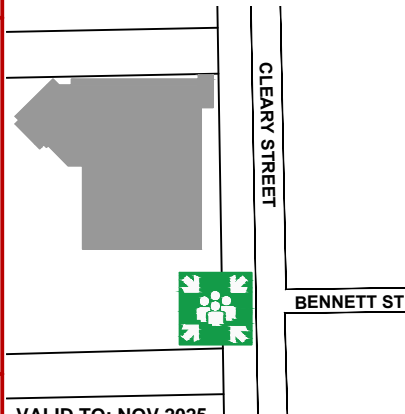

VALID TO: NOV 2025

©2020 by IMPACT ASSET SOLUTIONS

ISSUE DATE: 12/10/2020

NOT TO SCALE



Impact Asset Solutions Pty Ltd

EVACUATION DIAGRAM

IN CASE OF FIRE

R - Remove people

Do not obstruct exits & exit routes

A - Alert

Alert people & raise an alarm.
DIAL 000, ask for Fire Brigade

C - Confine

Close doors to contain fire,
if safe to do so

E - Evacuate













Evacuate to the Assembly Area

In a life threatening emergency


DIAL 000

FOR ALL EMERGENCY SERVICES

Legend

-  Dry Chemical Extinguisher
-  CO2 Extinguisher
-  Wet Chemical Extinguisher
-  Hose Reel
-  Hydrant
-  Fire Blanket
-  Sub Board
-  Fire Indicator Panel
-  Defibrillator
-  Exit Path
-  Exit Sign
-  Assembly Area

ASSEMBLY AREA

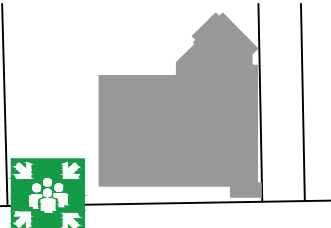

CLEARY STREET

BENNETT ST

VALID TO: NOV 2025



© 2020 by IMPACT ASSET SOLUTIONS

ISSUE DATE: NOV 2020

NOT TO SCALE



FIRST FLOOR
SALVATION ARMY
67 CLEARY AVE, HAMILTON

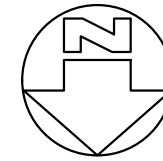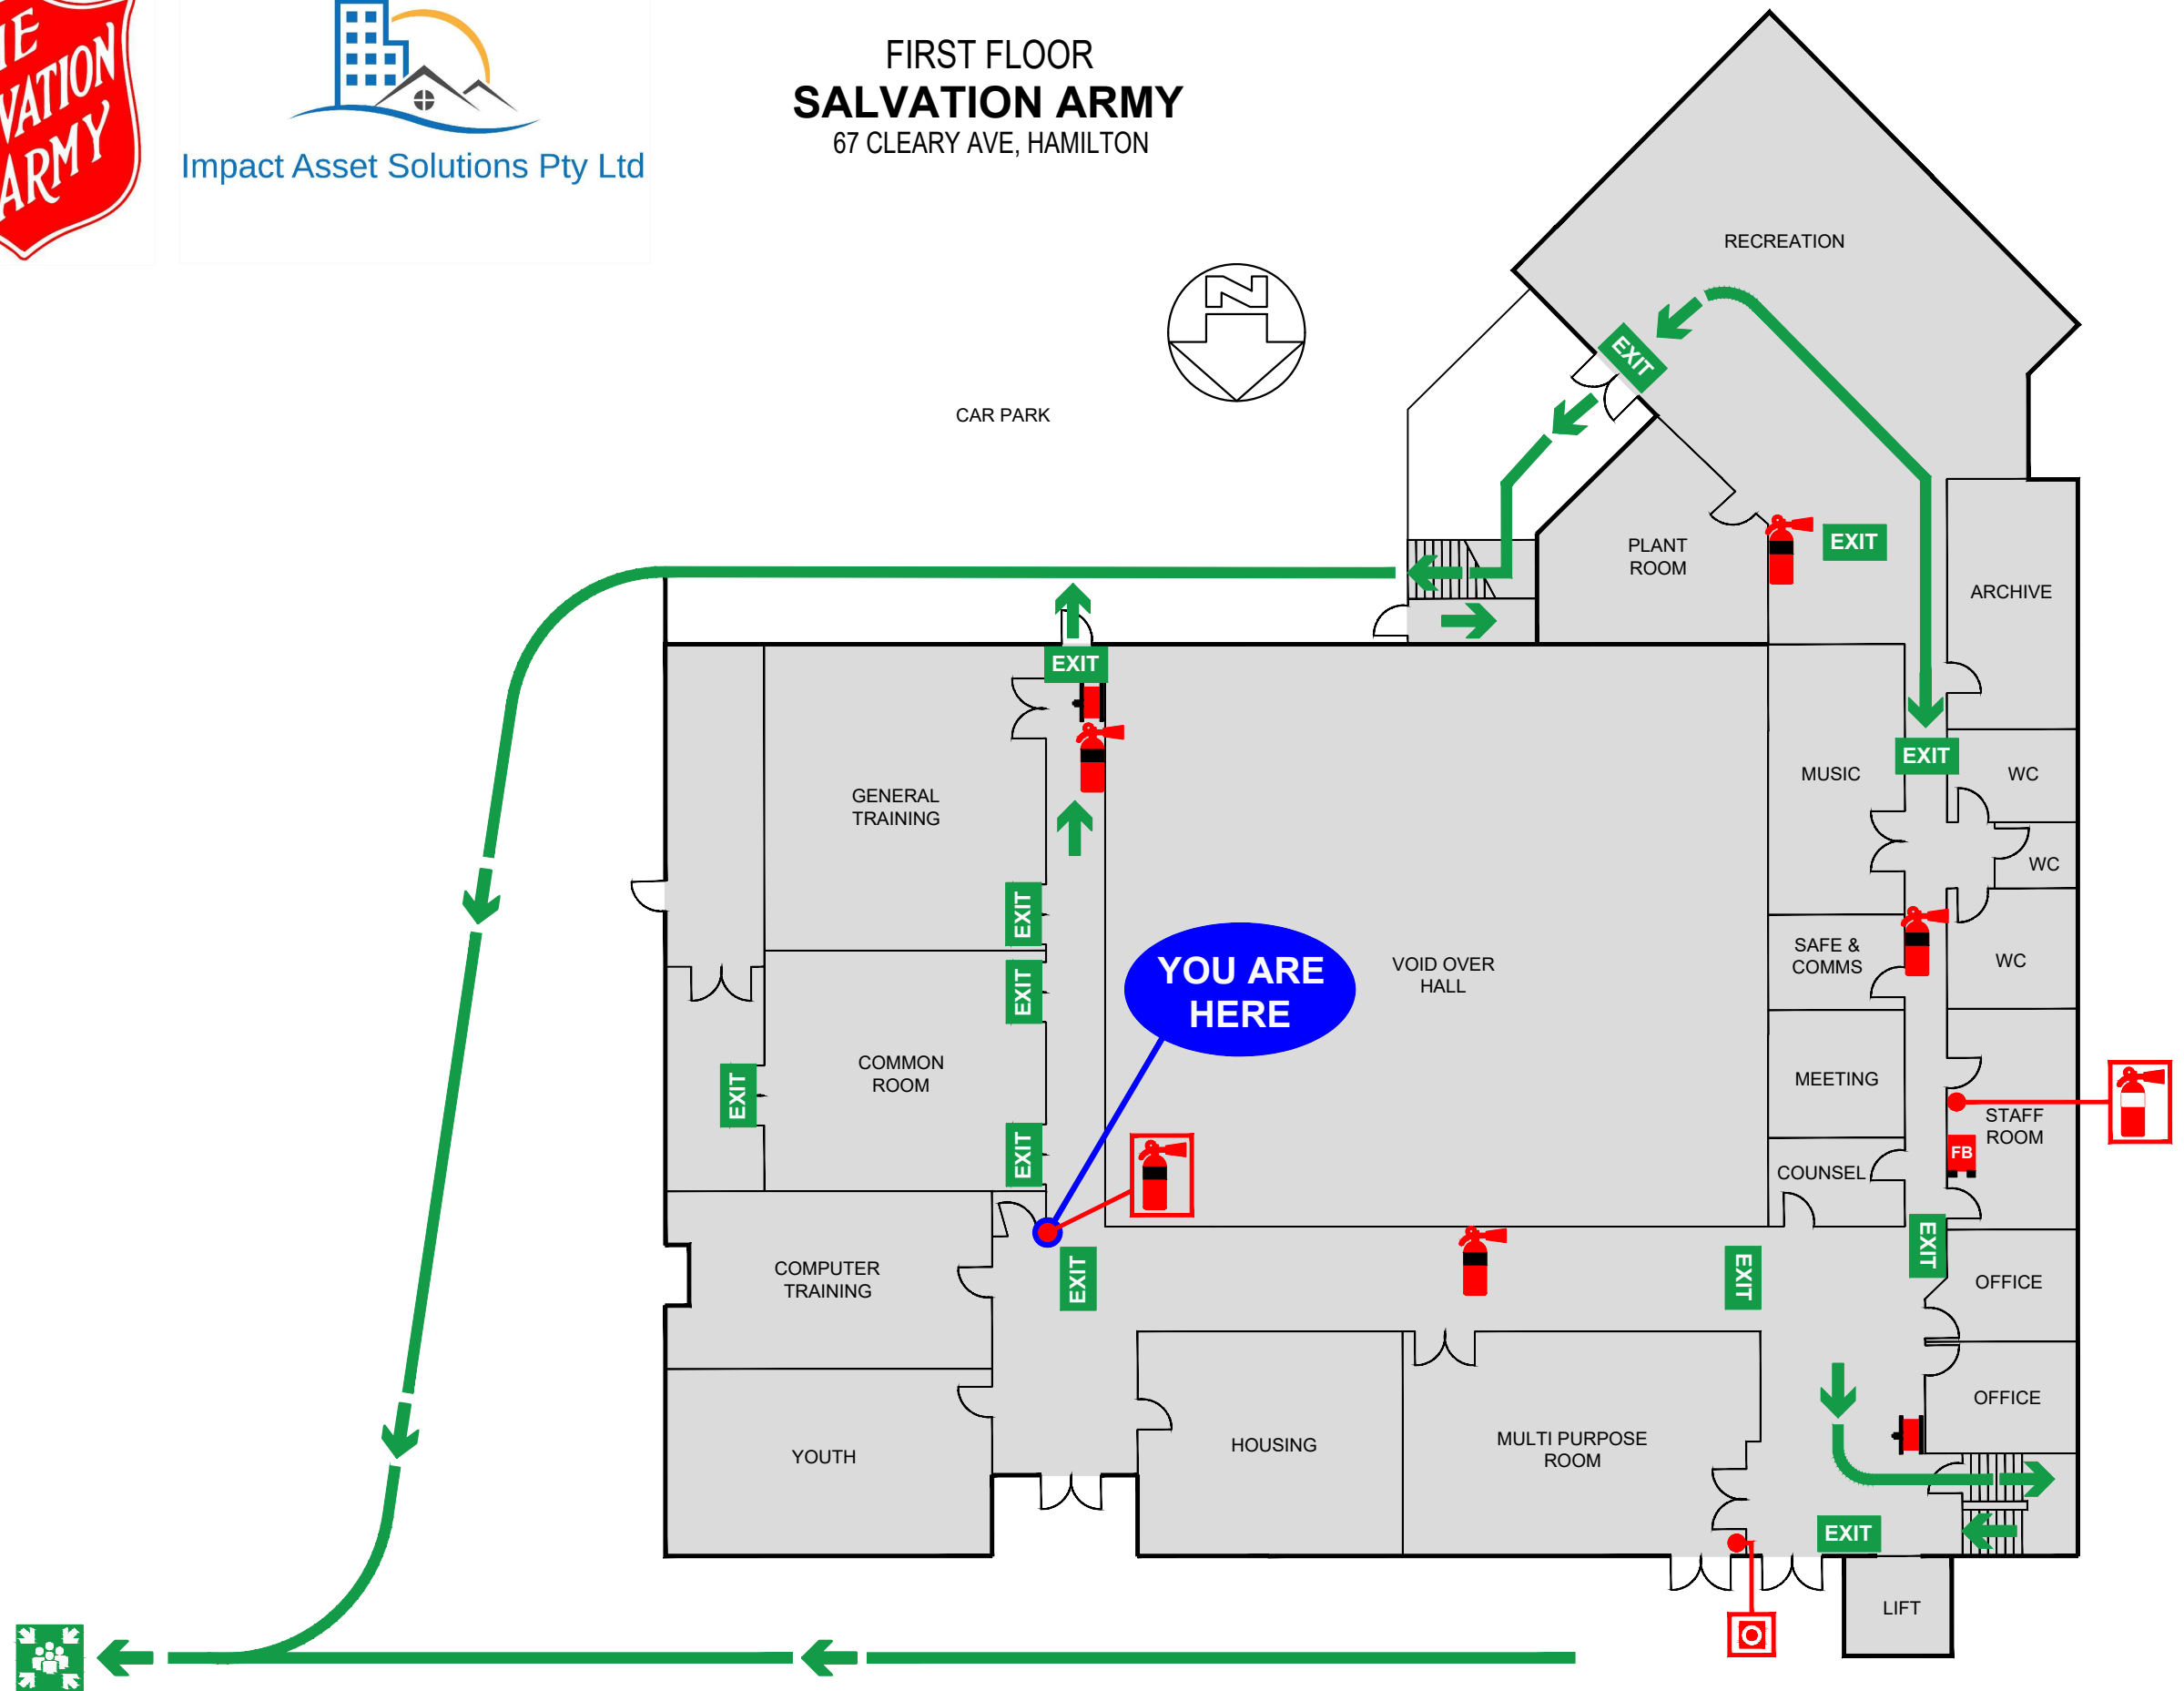

CAR PARK

RECREATION

PLANT ROOM

ARCHIVE

GENERAL TRAINING

EXIT

MUSIC

WC

YOU ARE HERE

VOID OVER HALL

SAFE & COMMS

WC

COMMON ROOM

MEETING

STAFF ROOM

COMPUTER TRAINING

COUNSEL

OFFICE

YOUTH

HOUSING

MULTI PURPOSE ROOM

OFFICE

LIFT